

Perspective View  
Looking South East

Perspective View  
Looking South East


Walker-Tschample  
Cabana Project

DRAWINGS PROVIDED BY:  
Michael A. Thomas, FASID, CAPS  
The Design Collective Group, Inc  
13240 El Paseo Showroom #1  
Falm Desert, CA 92260



DATE:  
4/17/17

NUMBER	DATE	REVISION TABLE	REVISOR	DESCRIPTION

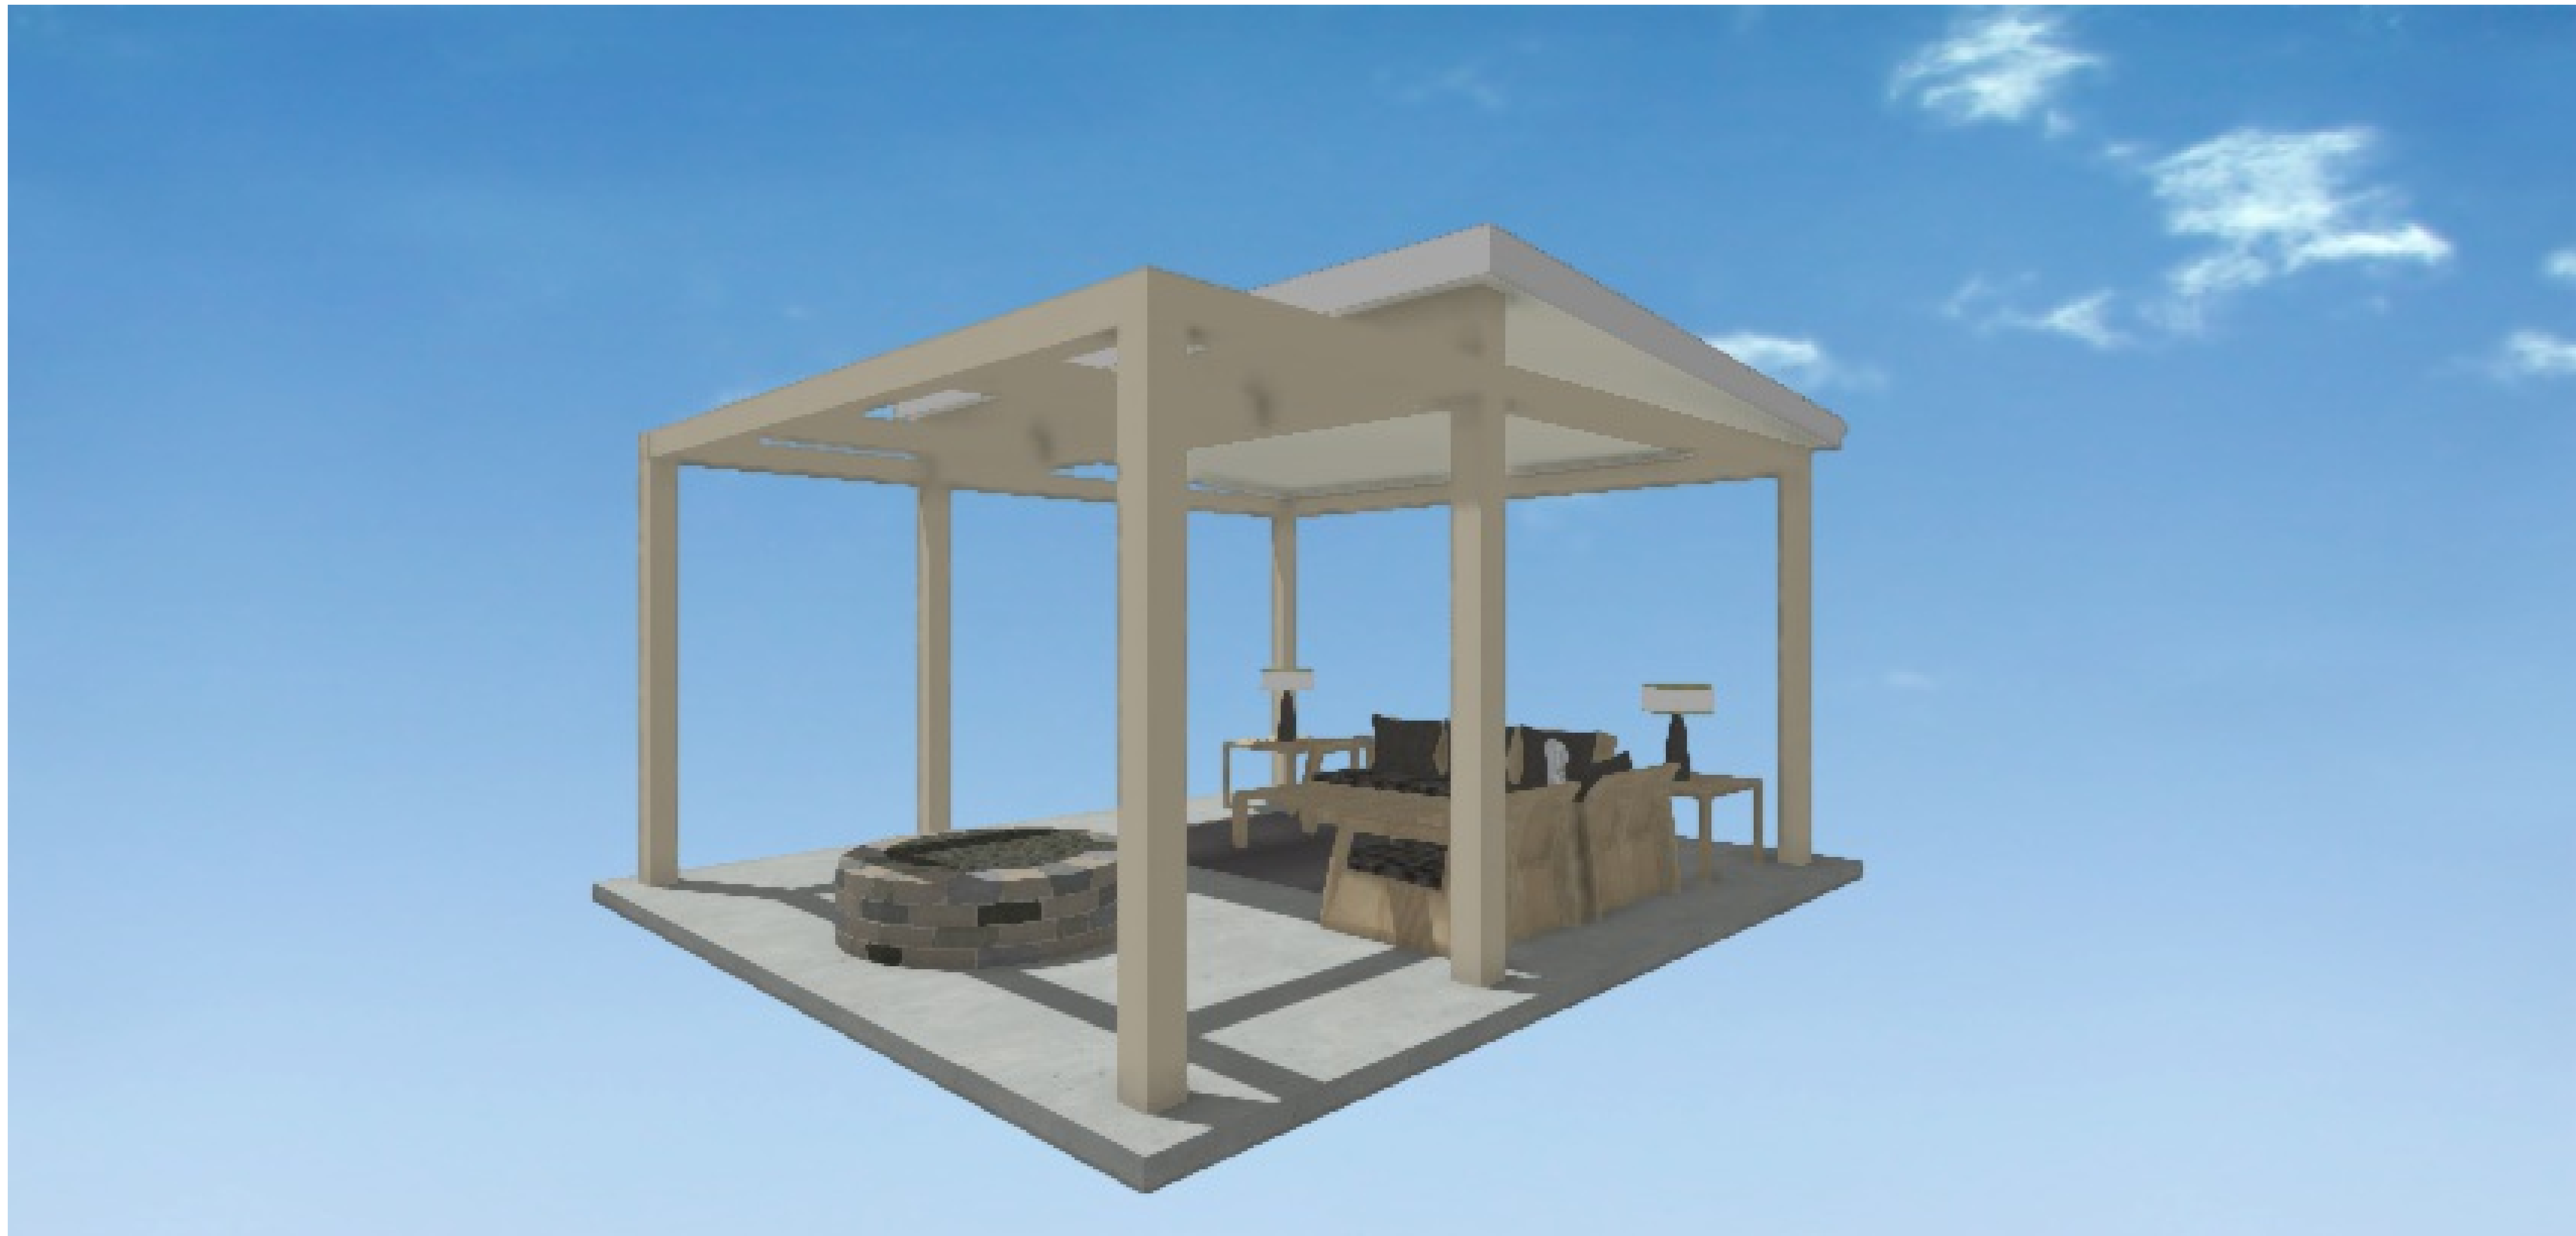

Perspective View  
Looking North East

NUMBER	DATE	REVISION TABLE	REVISOR	DESCRIPTION


**Perspective View**  
Looking North East

**Walker-Tschample**  
**Cabana Project**

DRAWINGS PROVIDED BY:  
Michael A. Thomas, FASID, CAPS  
The Design Collective Group, Inc  
13240 El Paseo Showroom #1  
Falm Desert, CA 92260



DATE:  
4/17/17

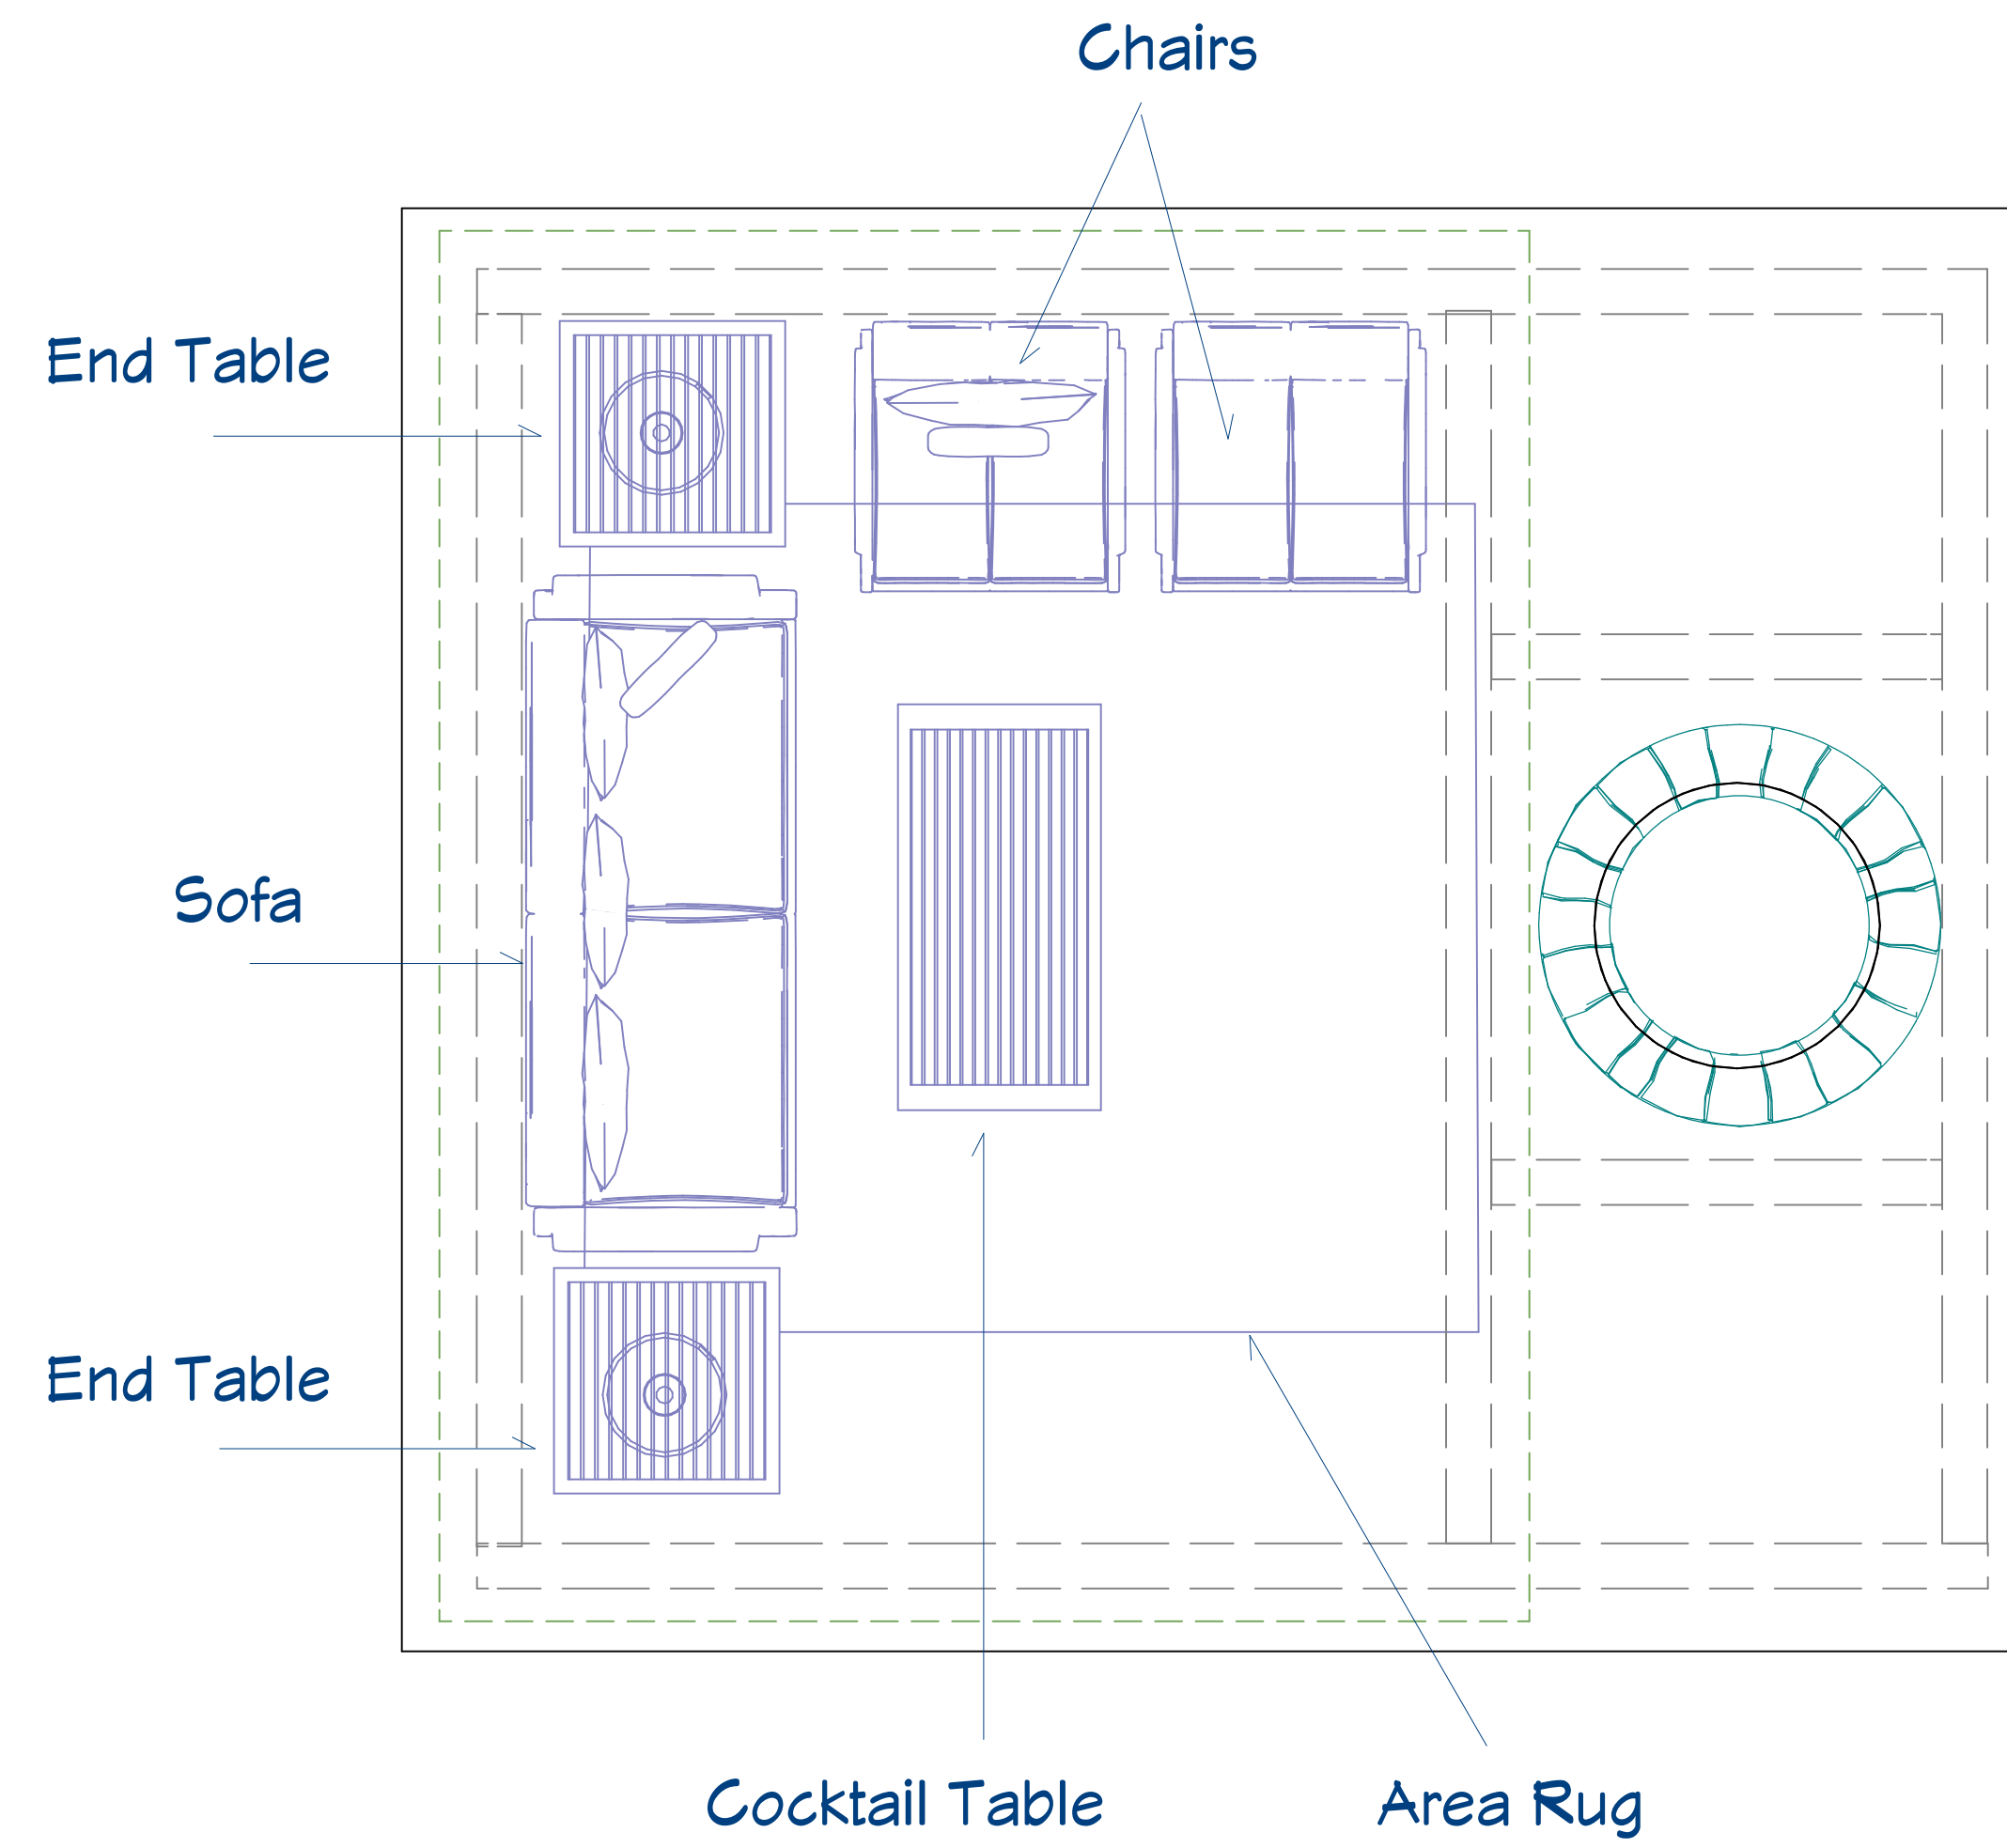

**Furnishings Plan**

Scale 1/2" = 1 Foot

DRAWINGS PROVIDED BY:  
 Michael A. Thomas, FASID, CAPS  
 The Design Collective Group, Inc  
 13240 El Paseo Showroom #1  
 Palm Desert, CA 92260




DATE:

4/17/17

Walker-Tschample  
 Cabana Project

NUMBER	DATE	REVISION TABLE	REVISOR	DESCRIPTION

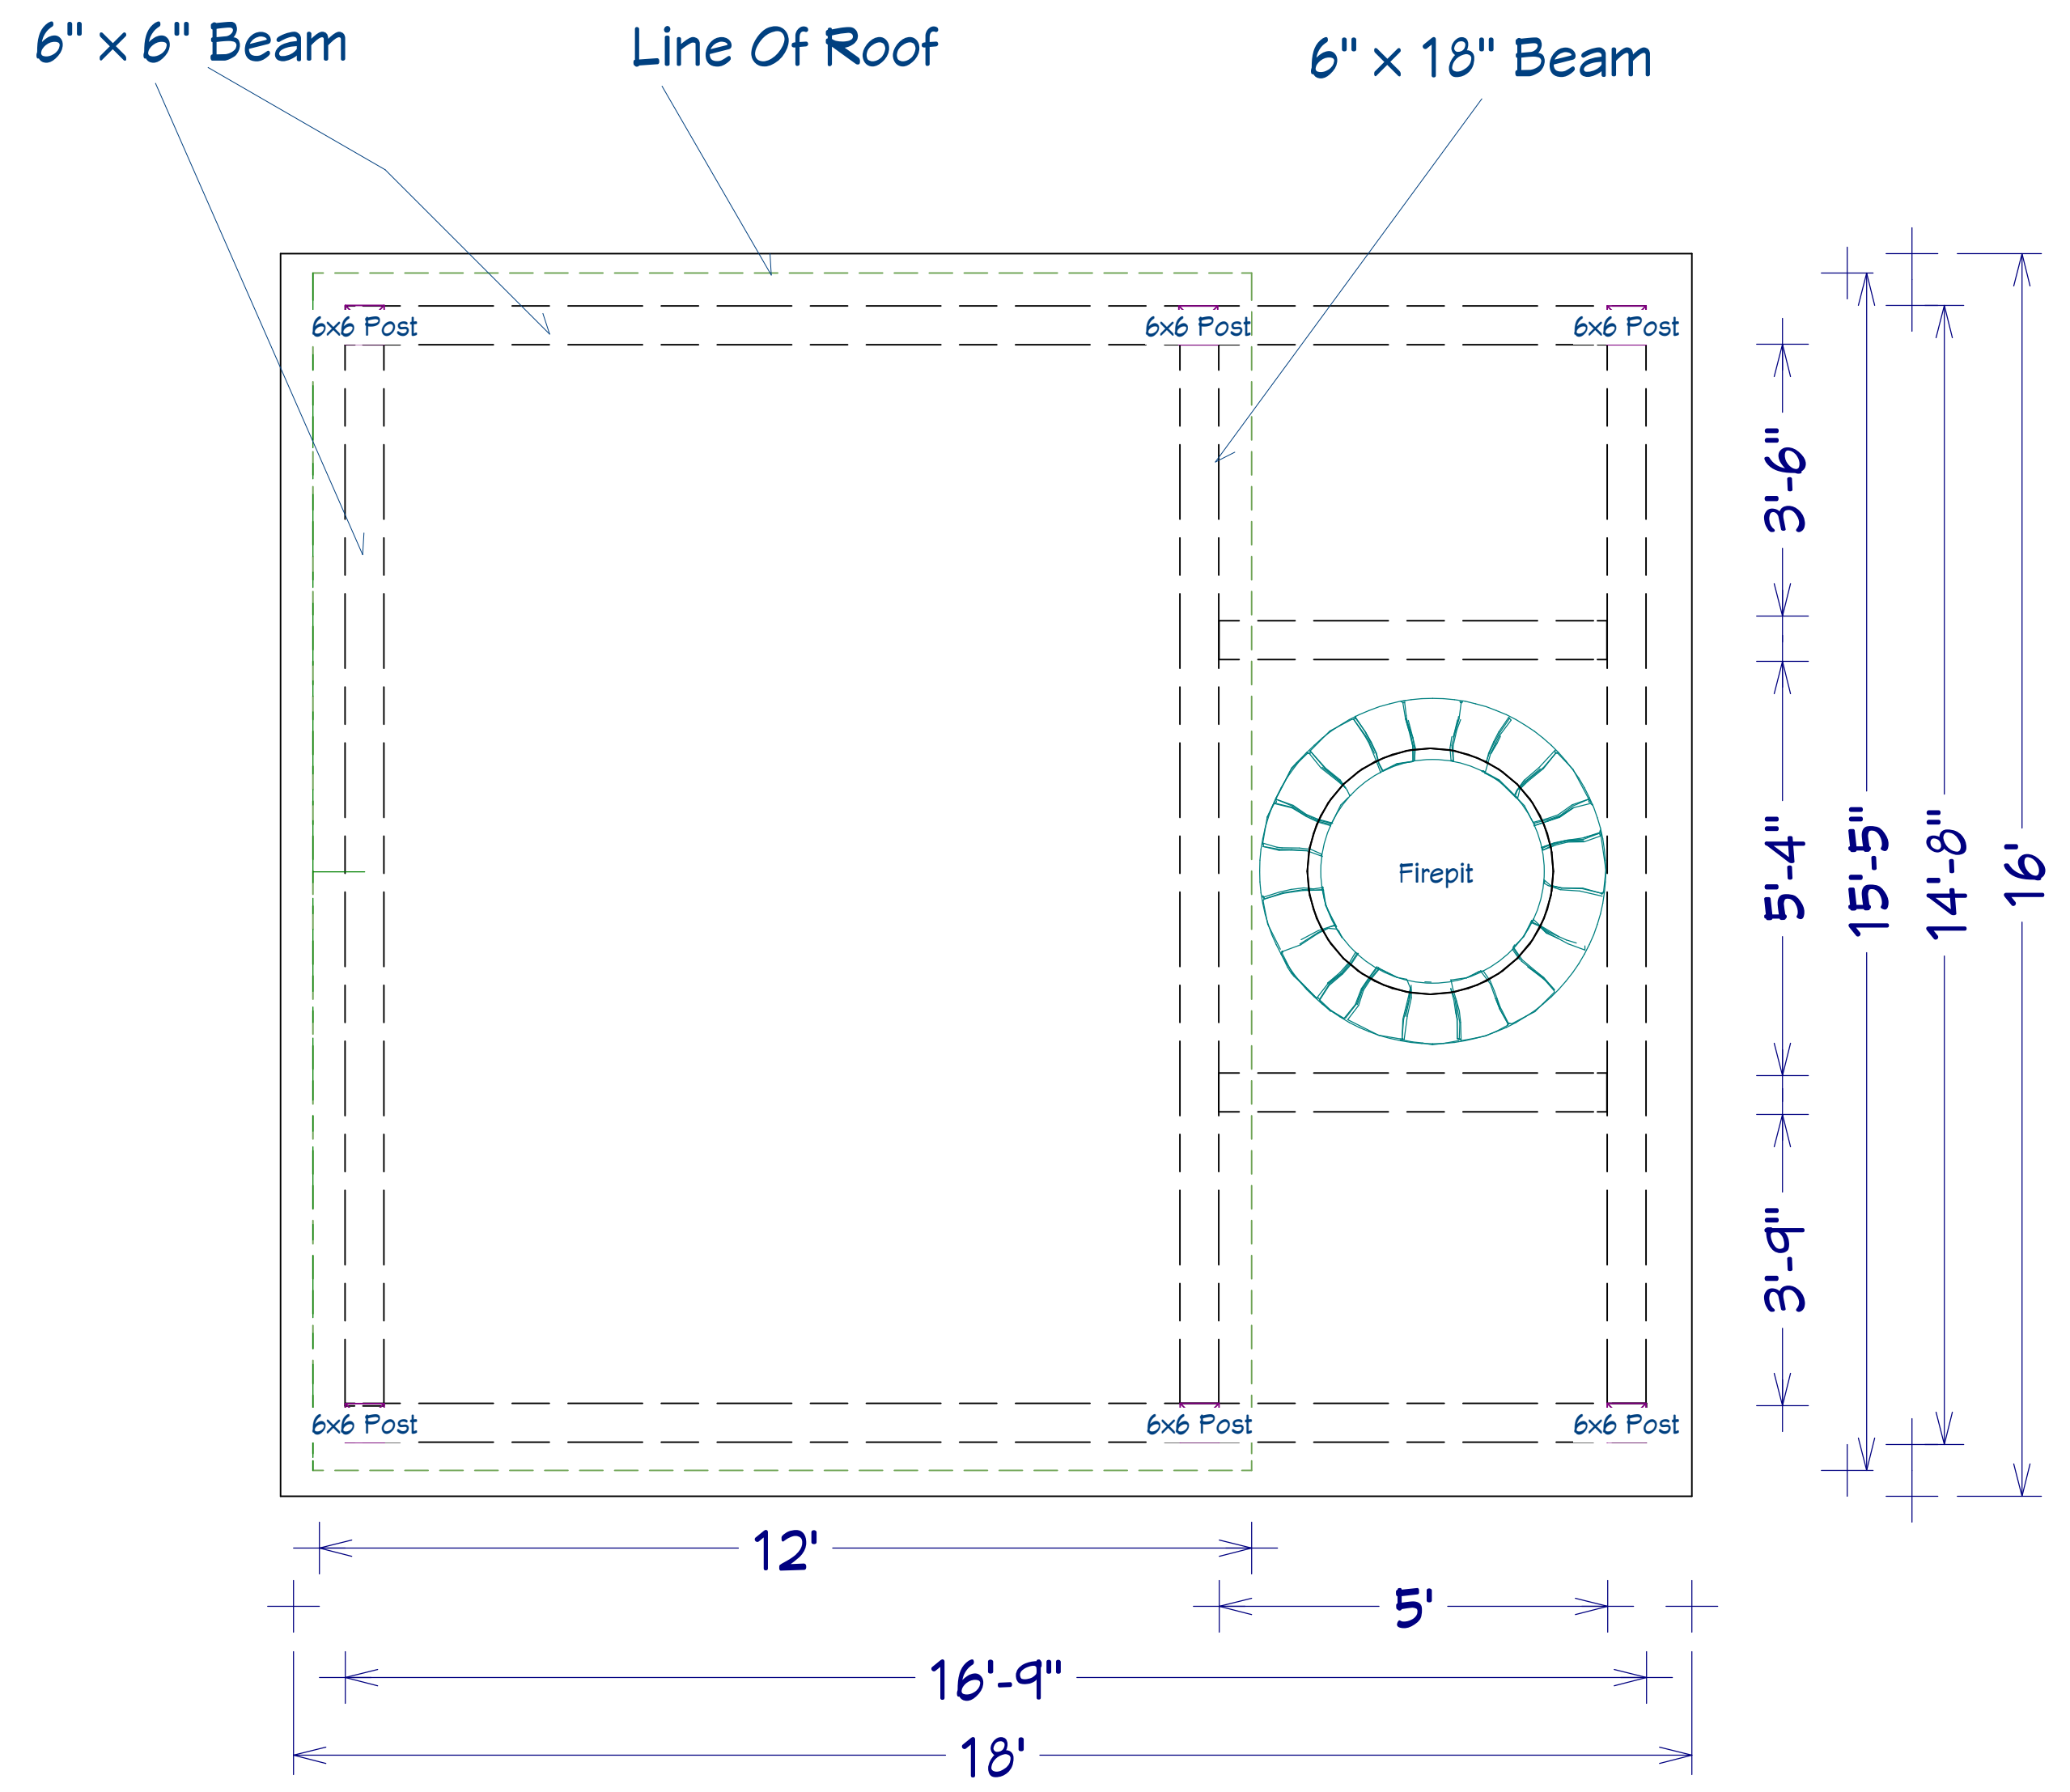

**Framing Plan**

Scale 1/2" = 1 Foot

REVISION TABLE	
NUMBER	DATE


**Framing Plan**  
Scale 1/2" = 1 Foot

**Walker-Tschample**  
**Cabana Project**

DRAWINGS PROVIDED BY:  
Michael A. Thomas, FASID, CAPS  
The Design Collective Group, Inc  
13240 El Paseo Shouroom #1  
Palm Desert, CA 92260



DATE:  
4/17/17

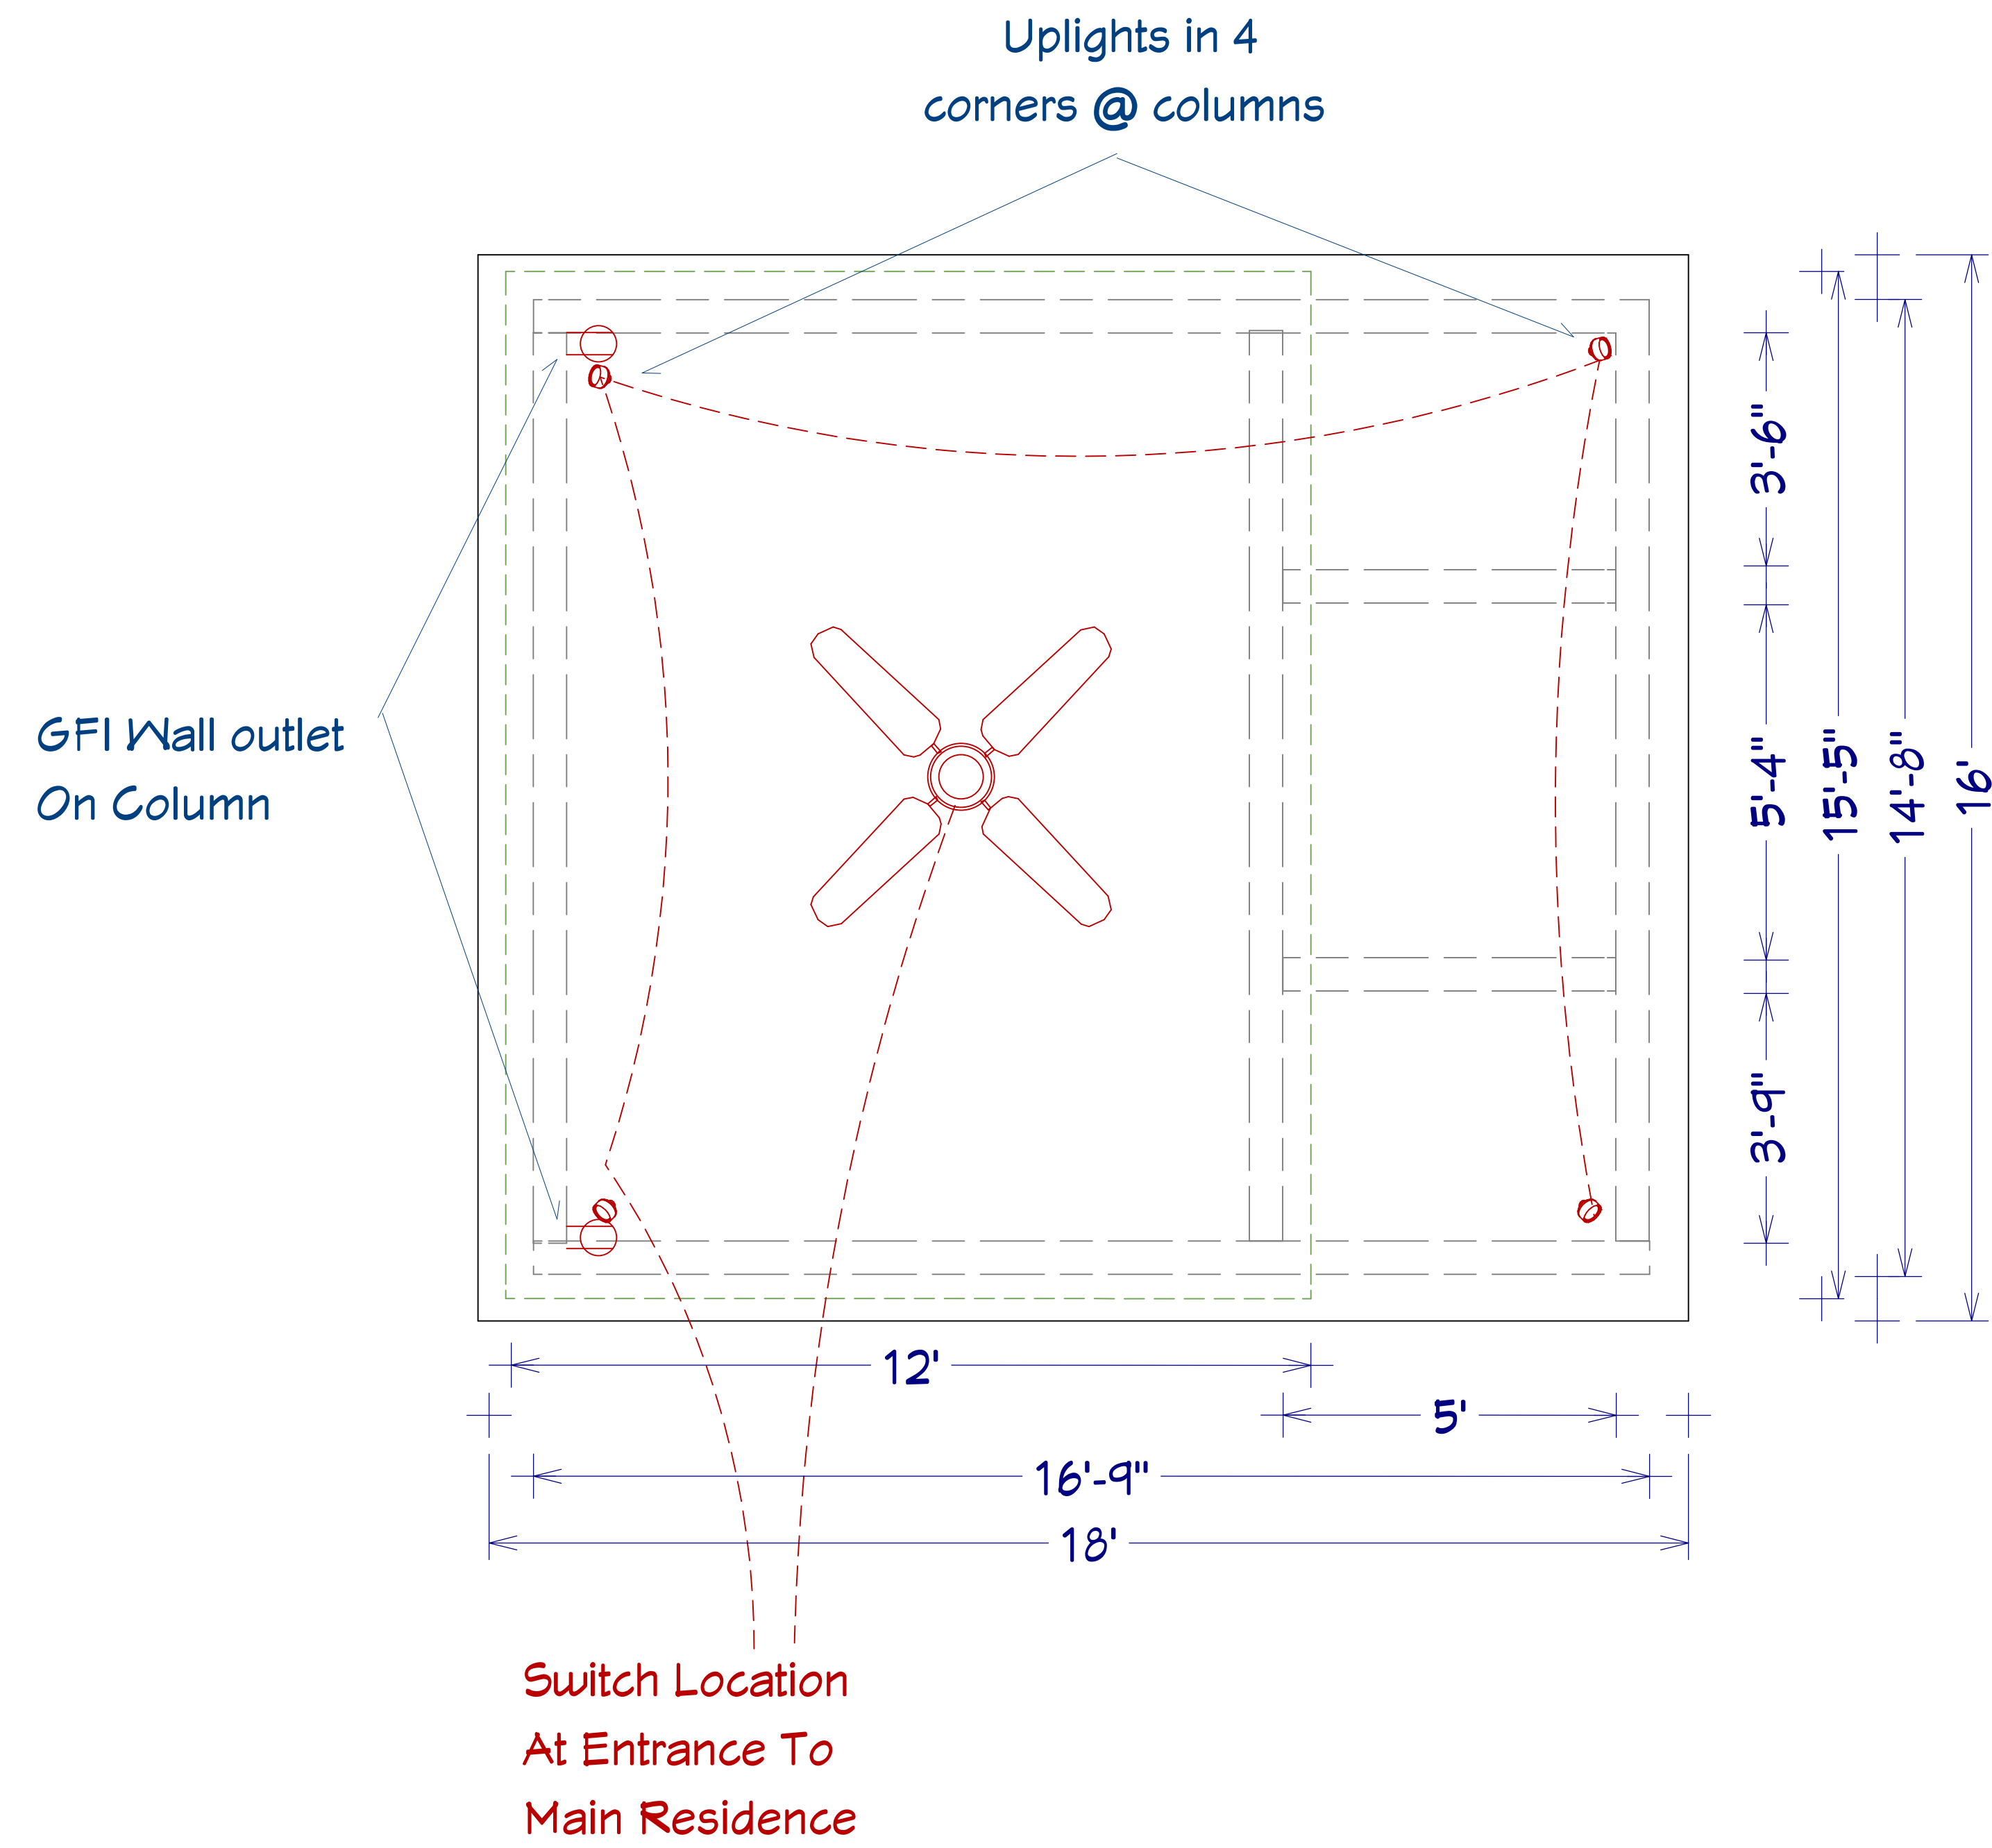

REVISION TABLE			
NUMBER	DATE	REVISION BY	DESCRIPTION

**Electrical Plan**  
Scale 1/2" = 1 Foot

Walker-Tschample  
Cabana Project

DRAWINGS PROVIDED BY:  
Michael A. Thomas, FASID, CAPS  
The Design Collective Group, Inc.  
13240 El Paseo Shouroom #1  
Palm Desert, CA 92260



DATE:  
4/17/17



NUMBER	DATE	REVISION BY	DESCRIPTION


Framing Perspectives

Walker-Tschample  
Cabana Project


DRAWINGS PROVIDED BY:  
Michael A. Thomas, FASID, CAPS  
The Design Collective Group, Inc  
13240 El Paseo Shouroom #1  
Palm Desert, CA 92260




DATE:  
4/17/17

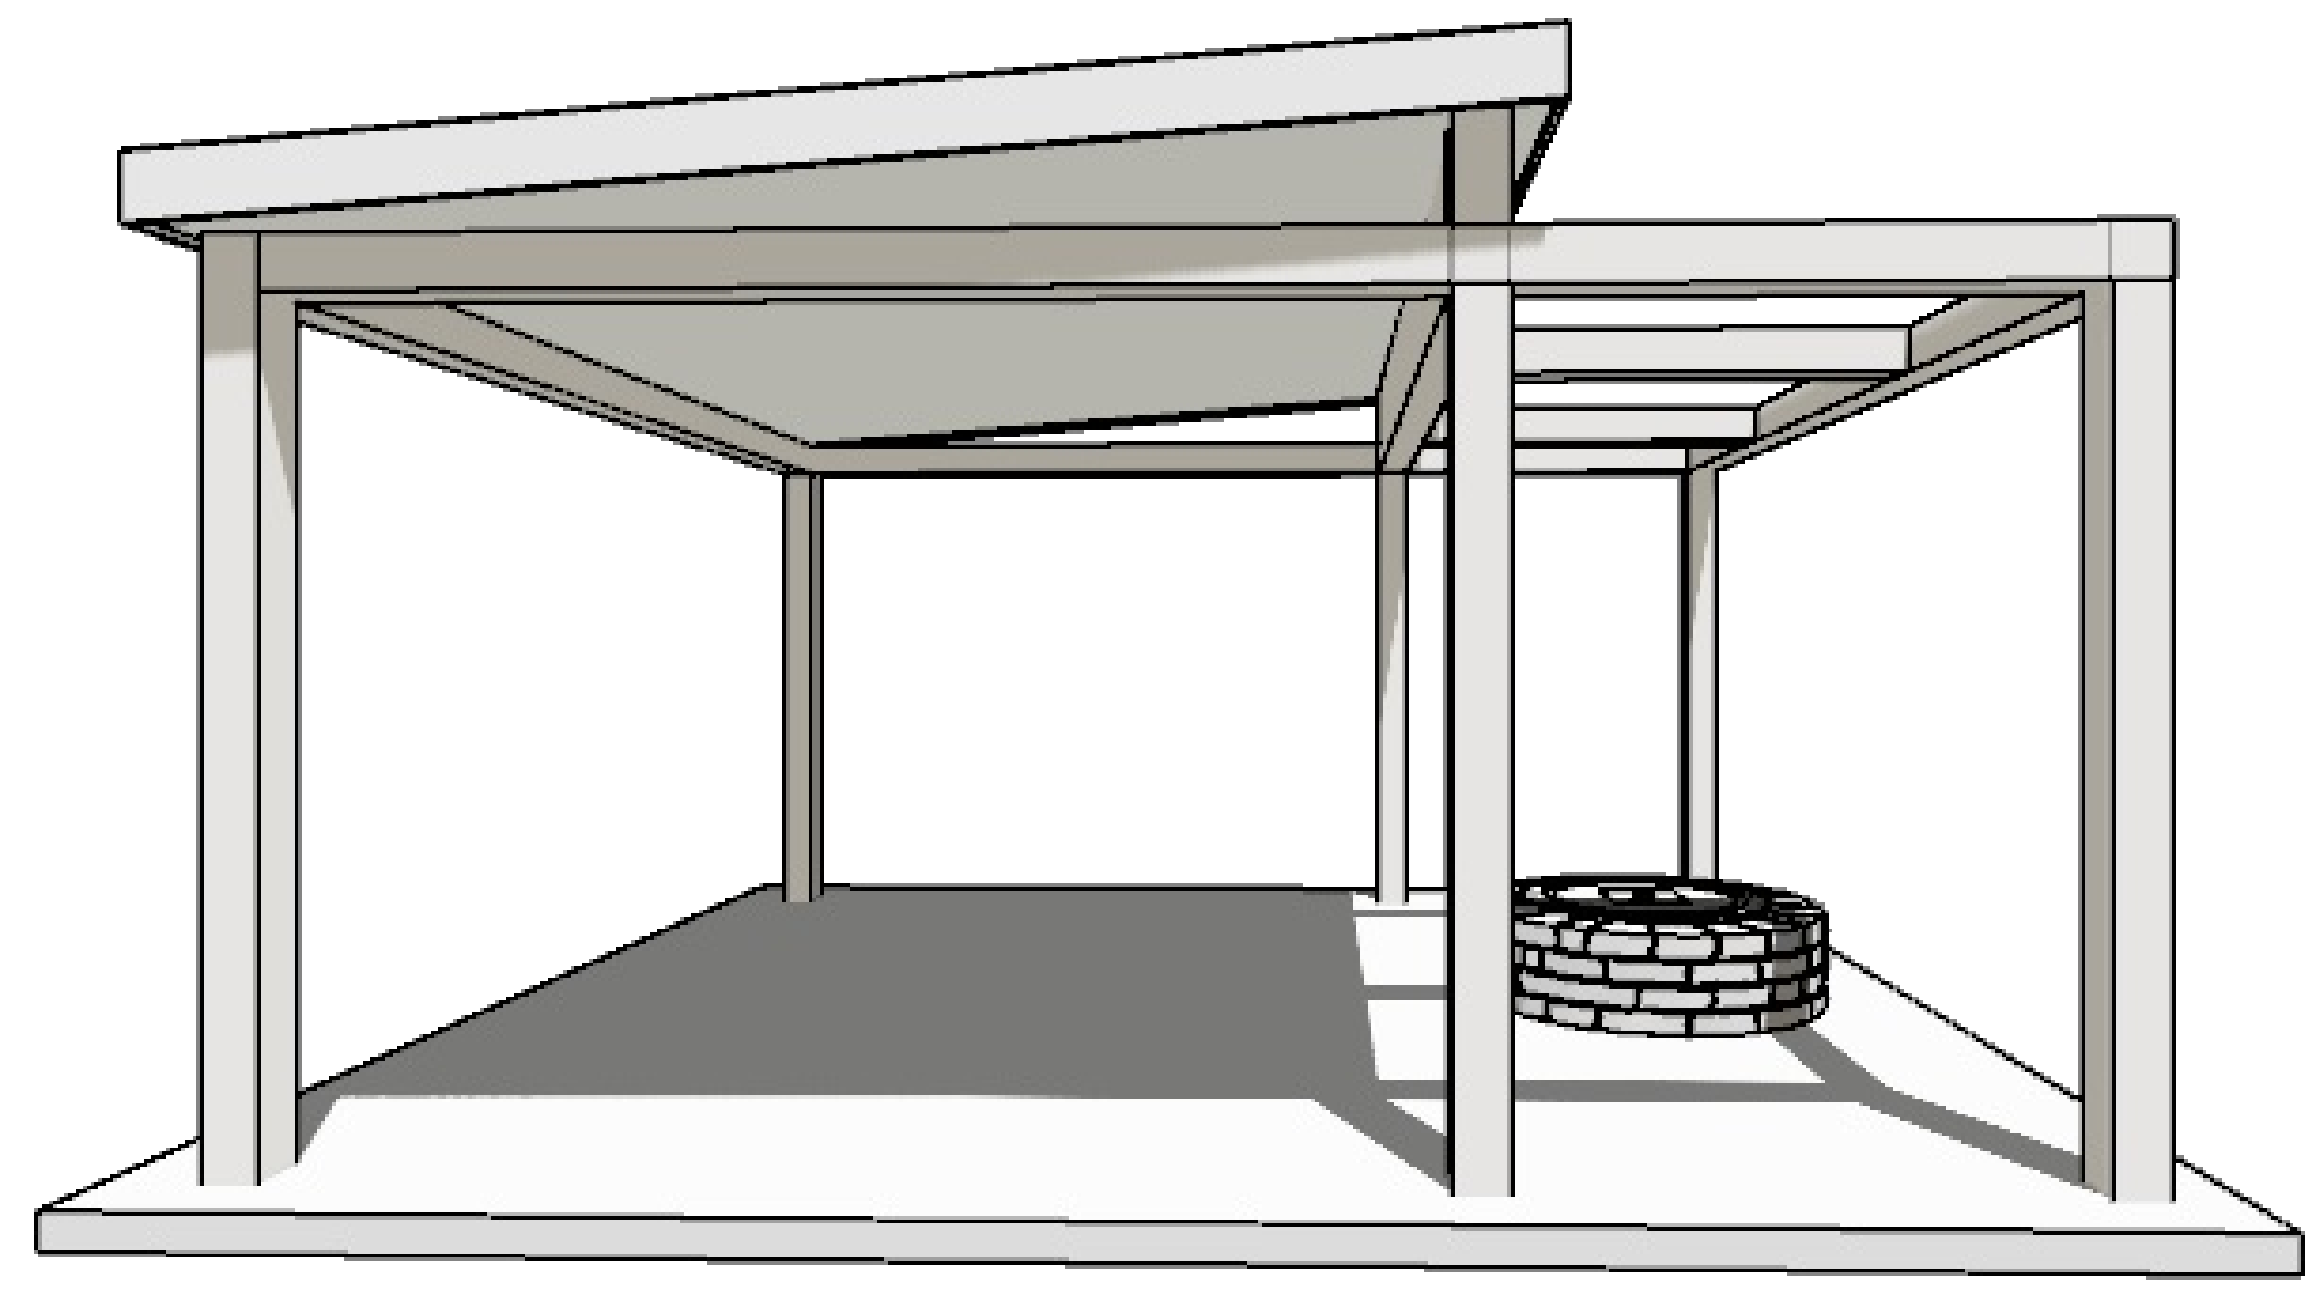


North View Perspective

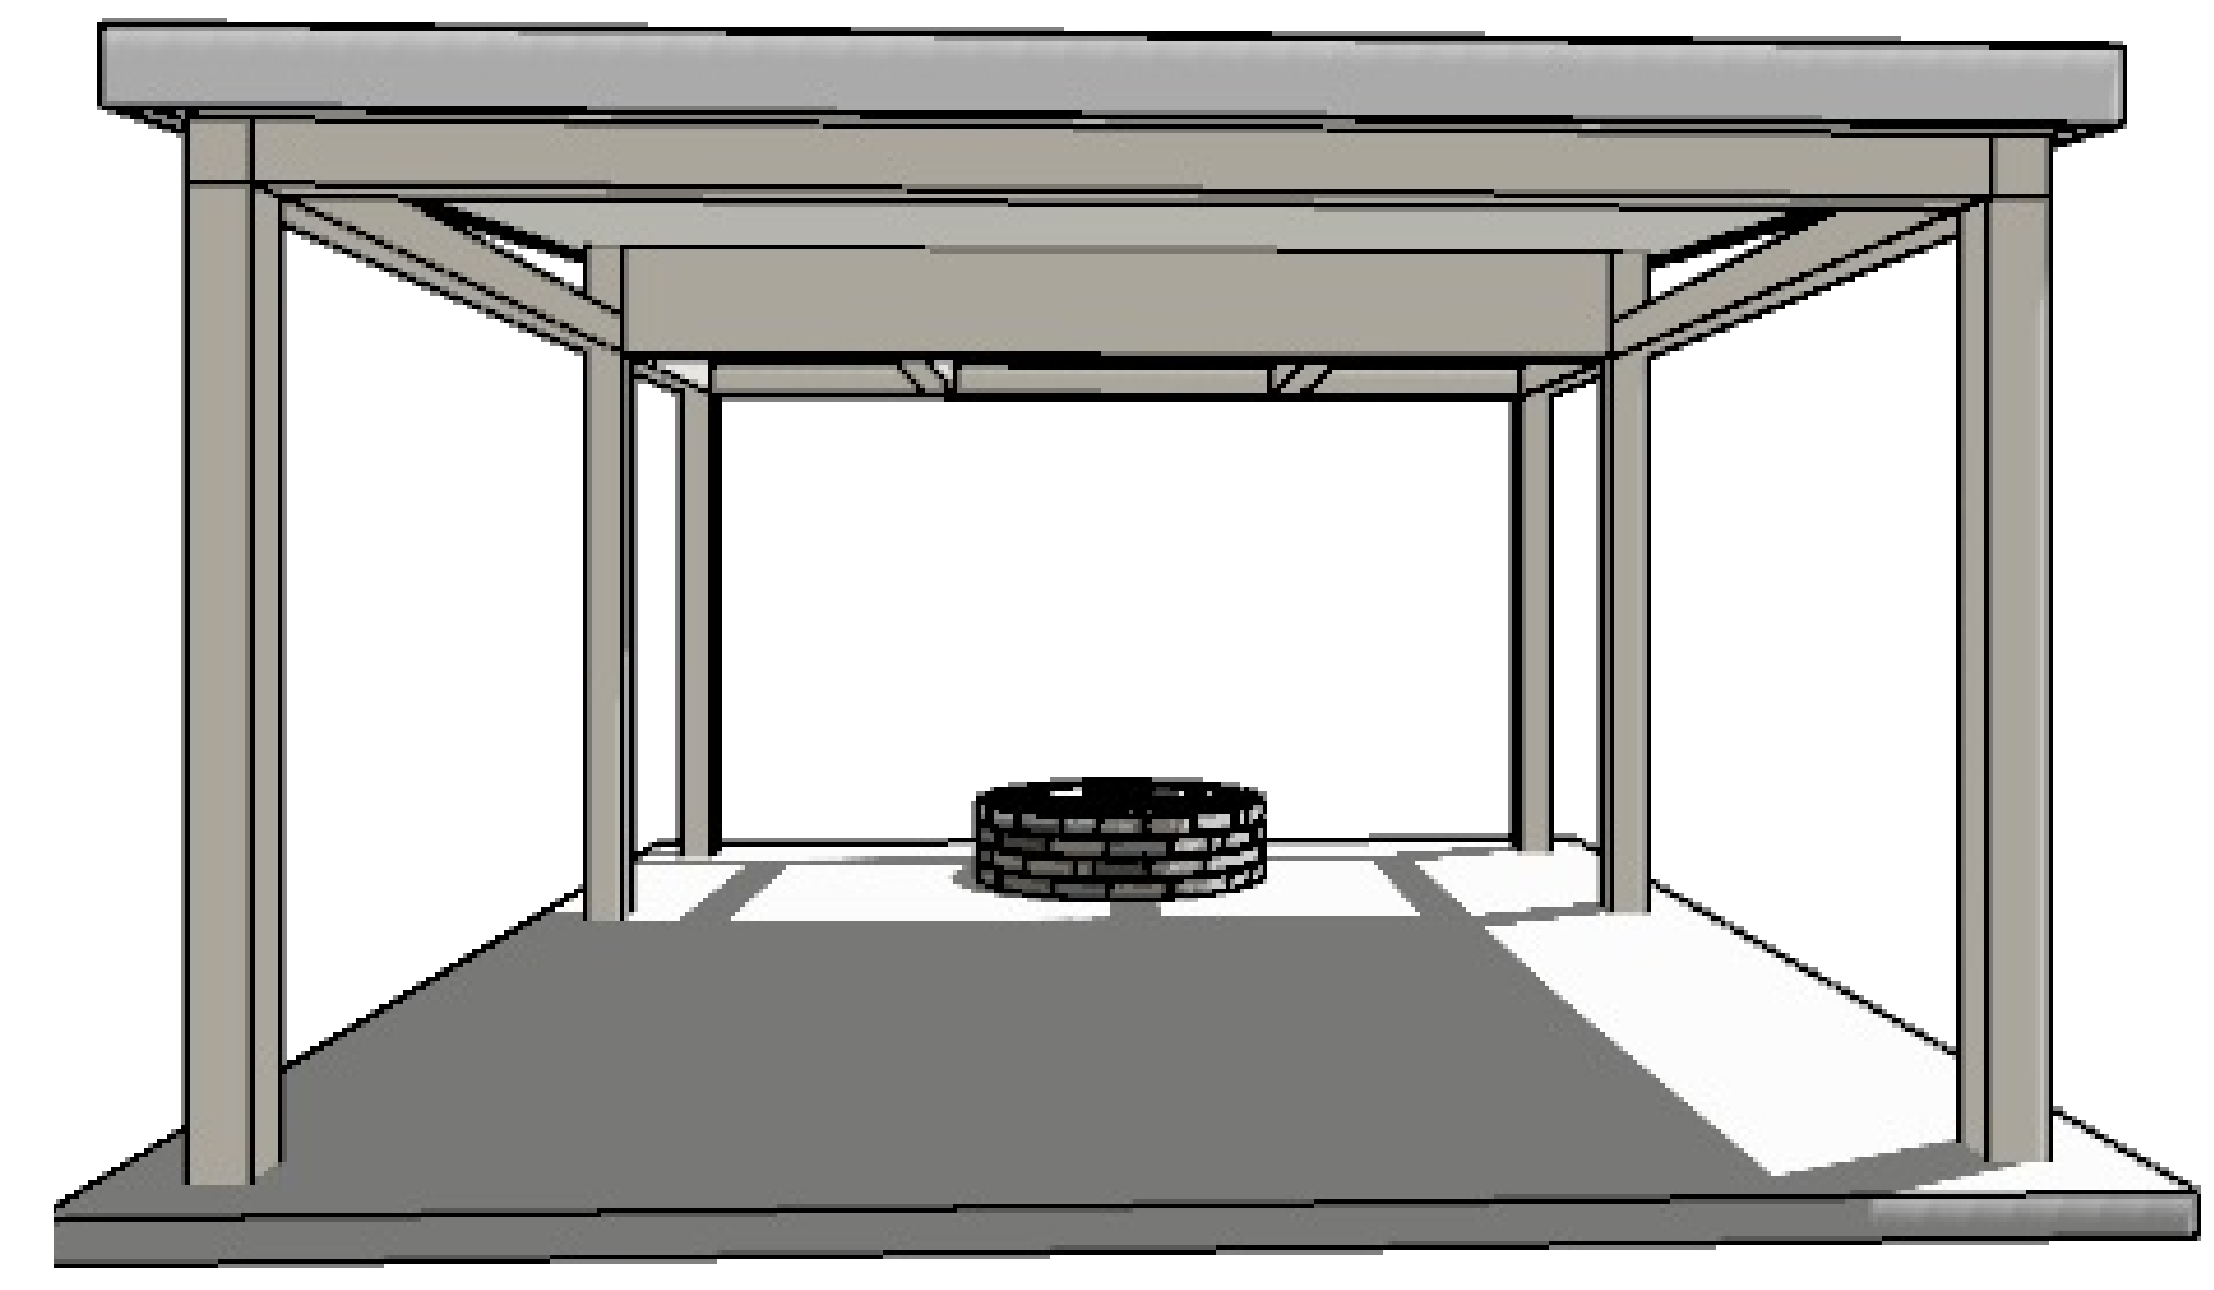


East View Perspective

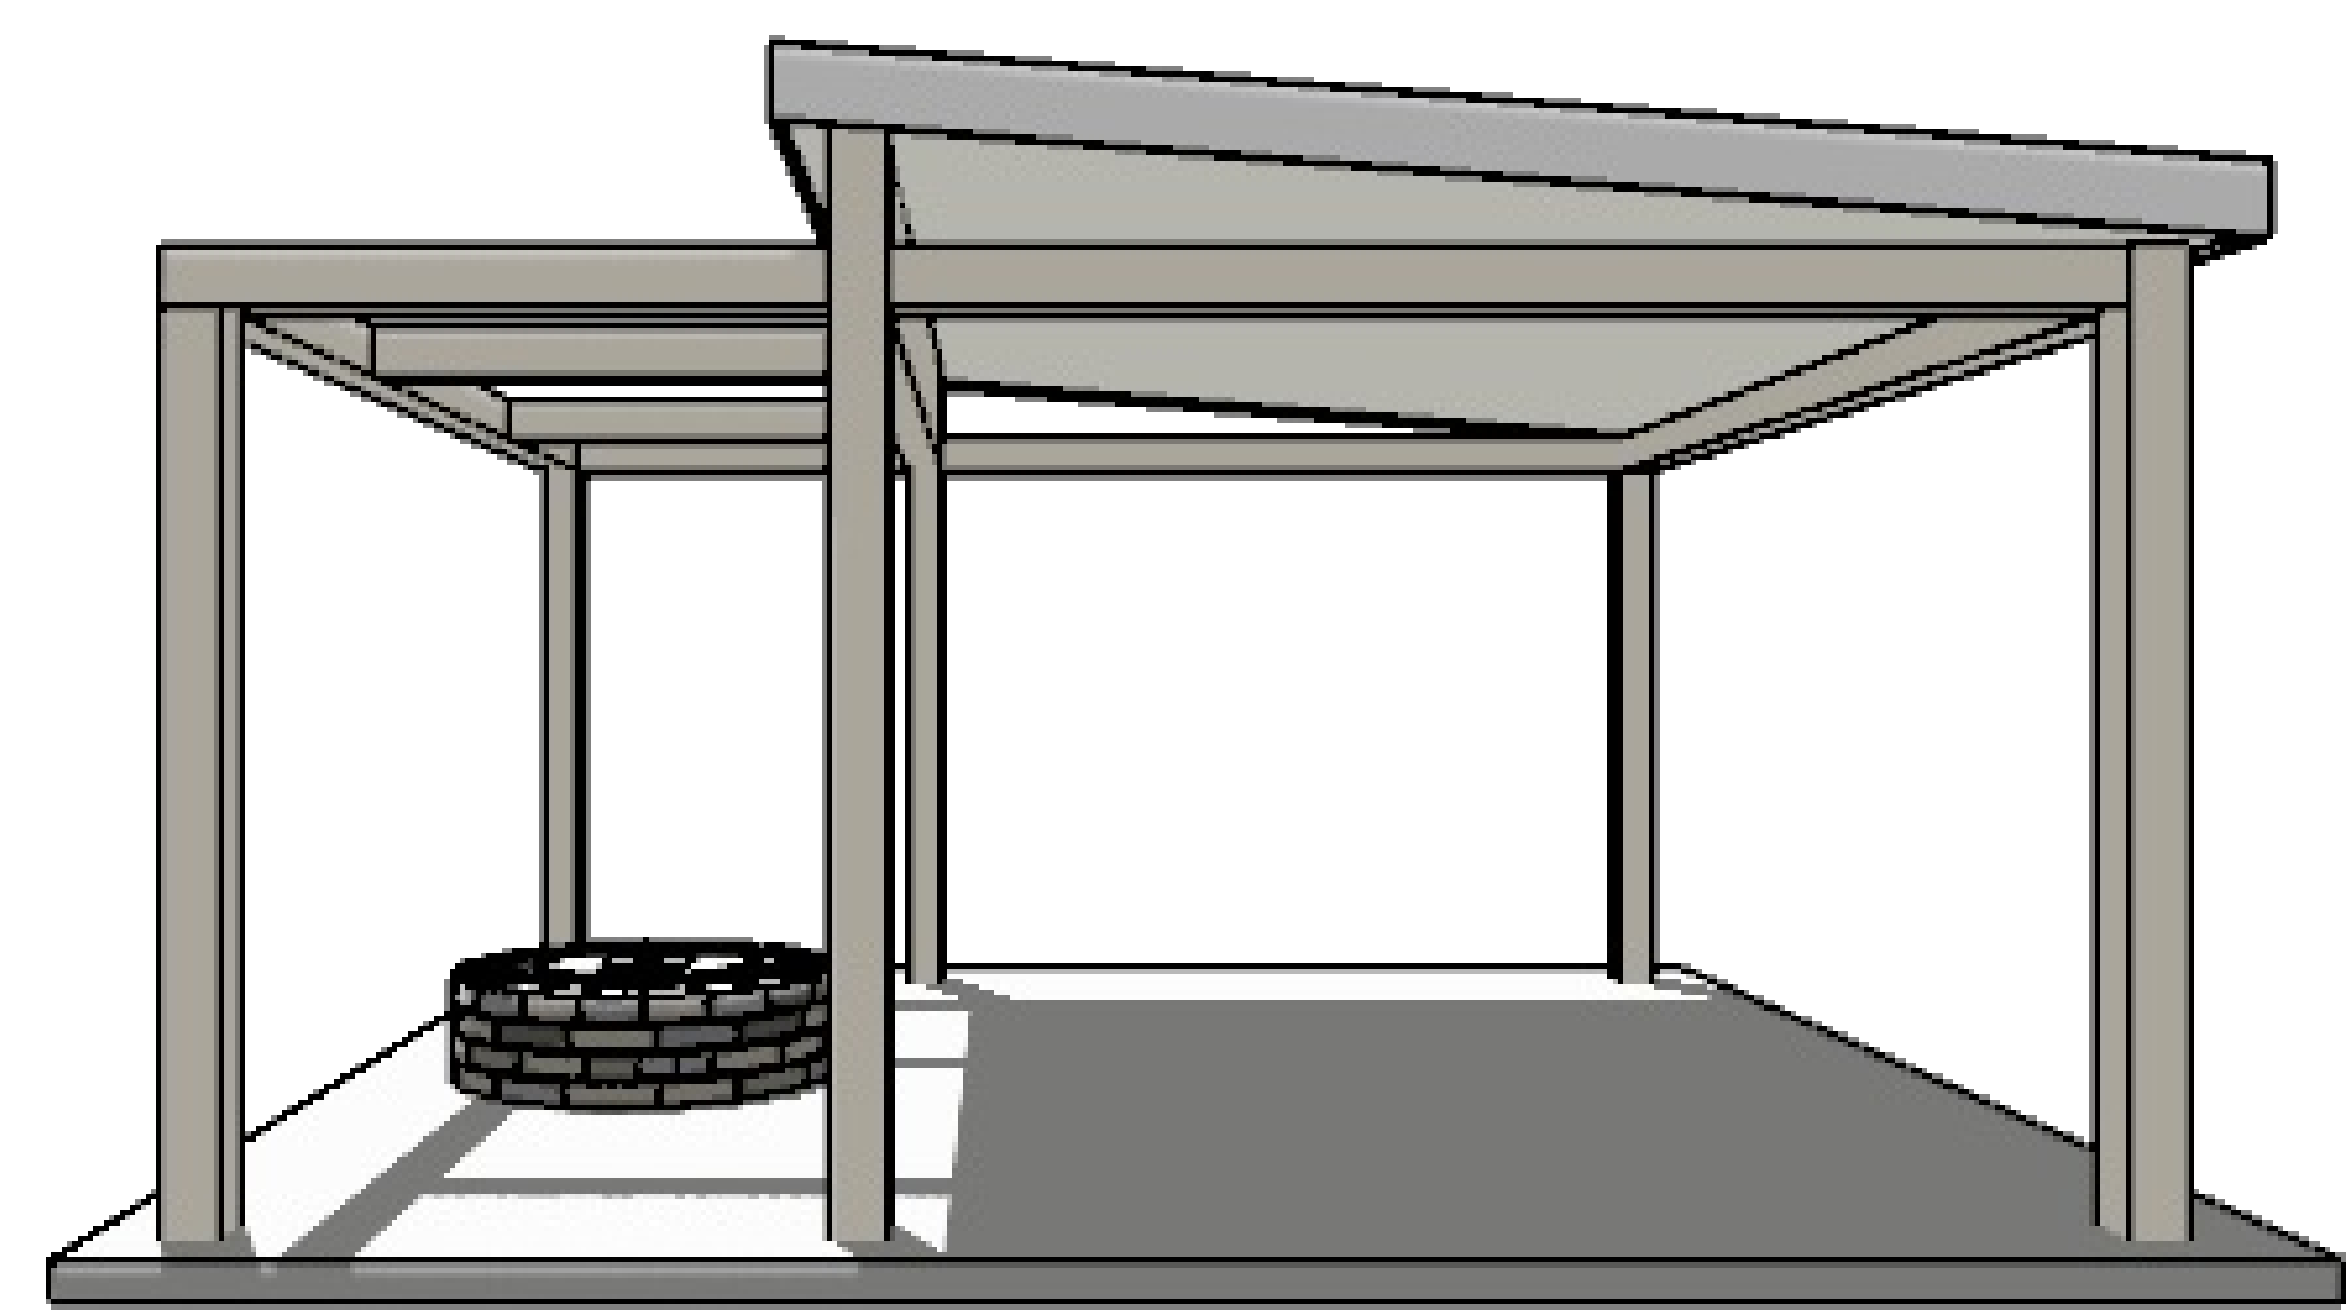

South View Perspective

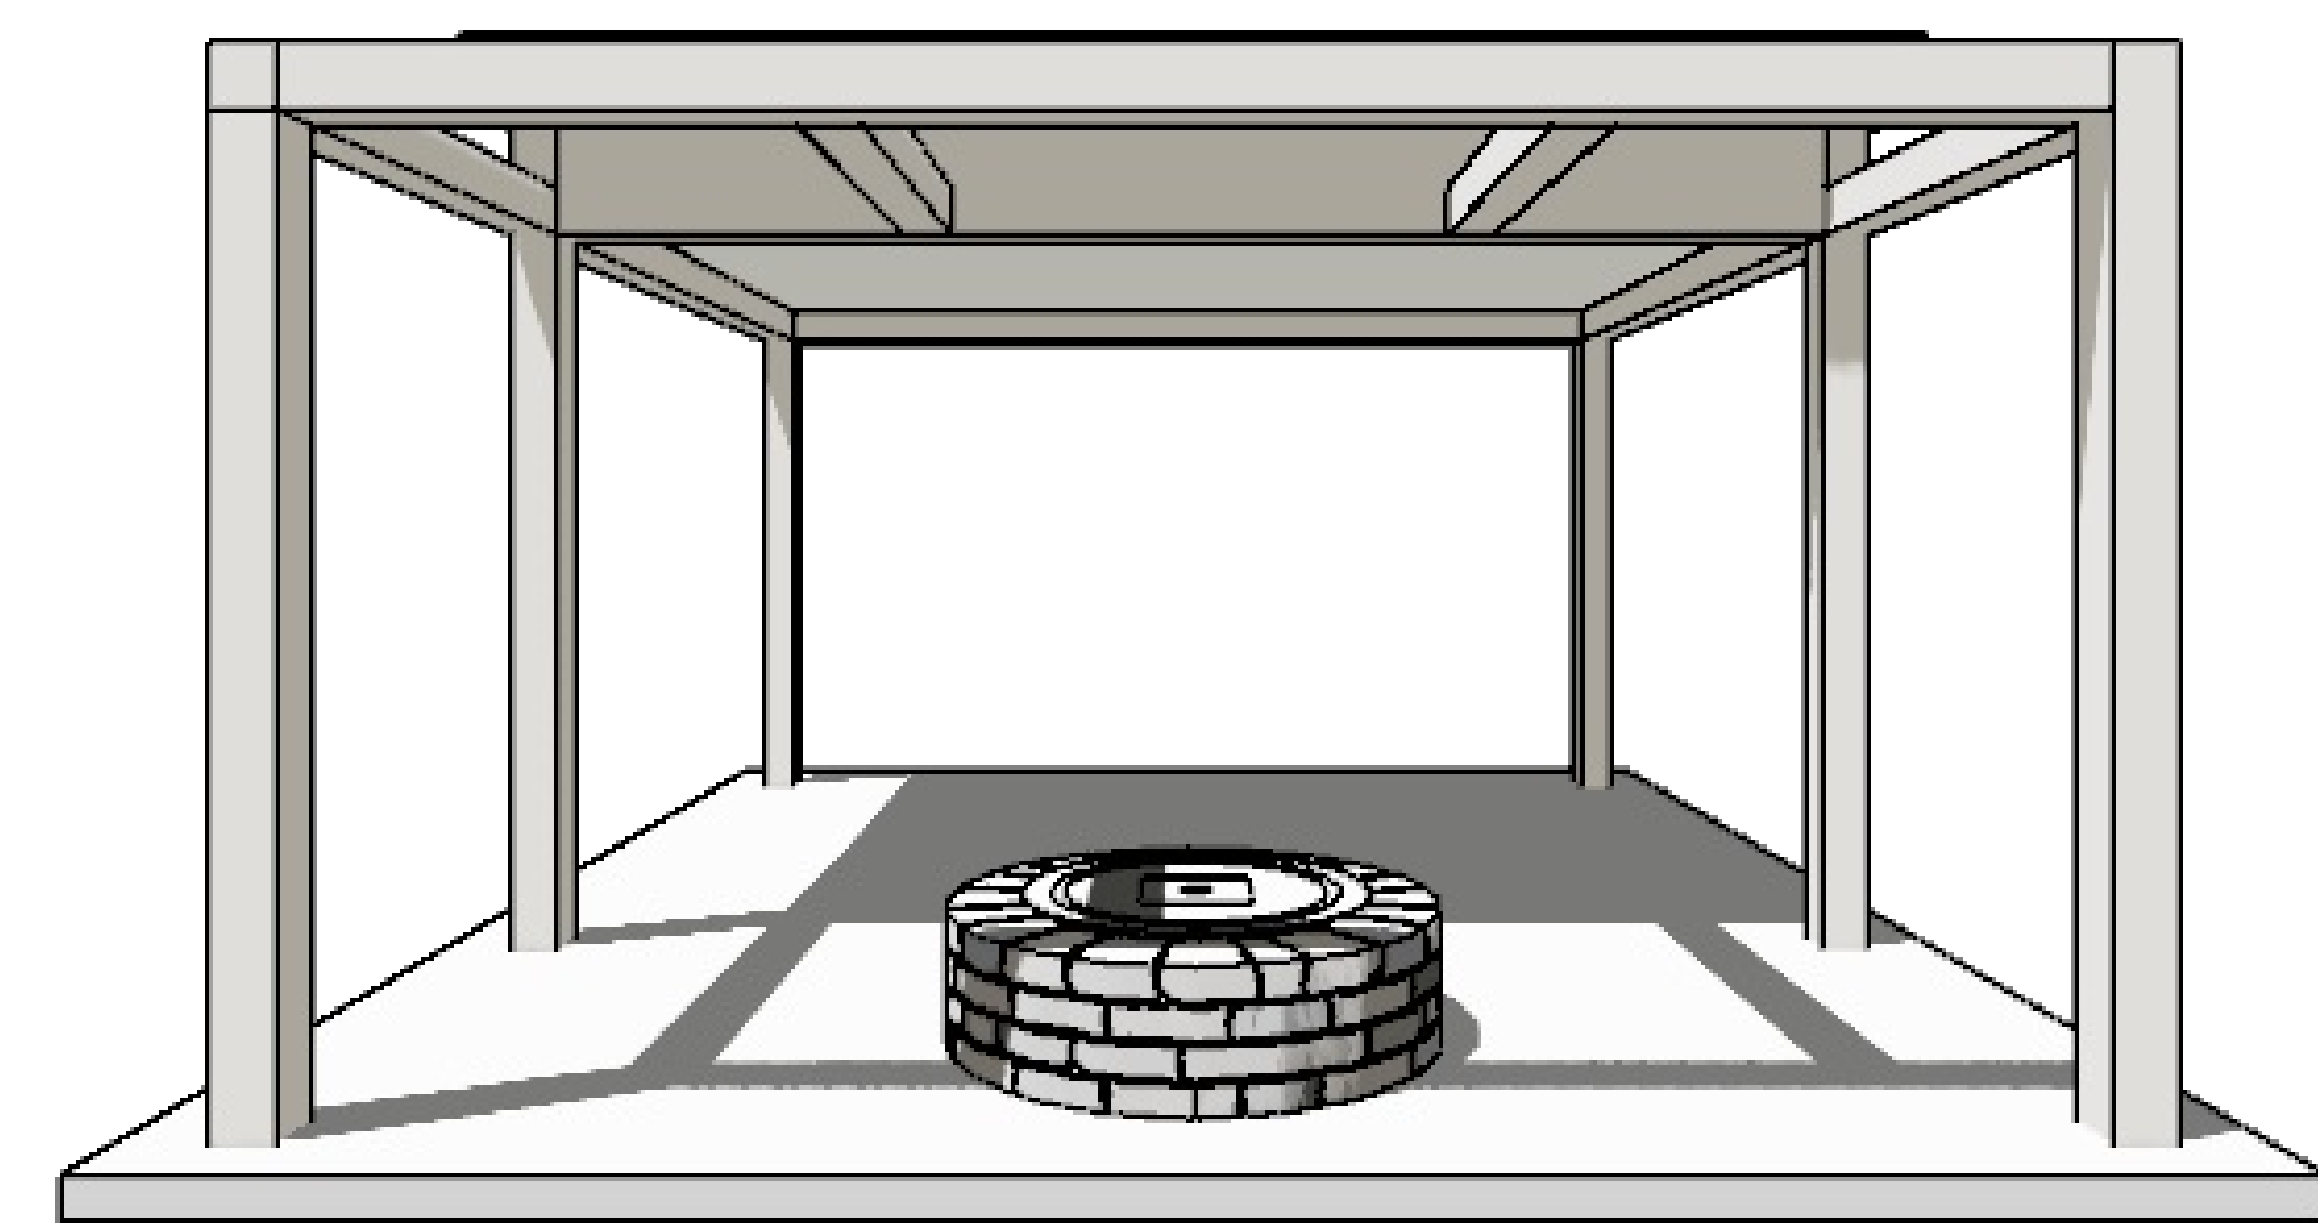

West View Perspective

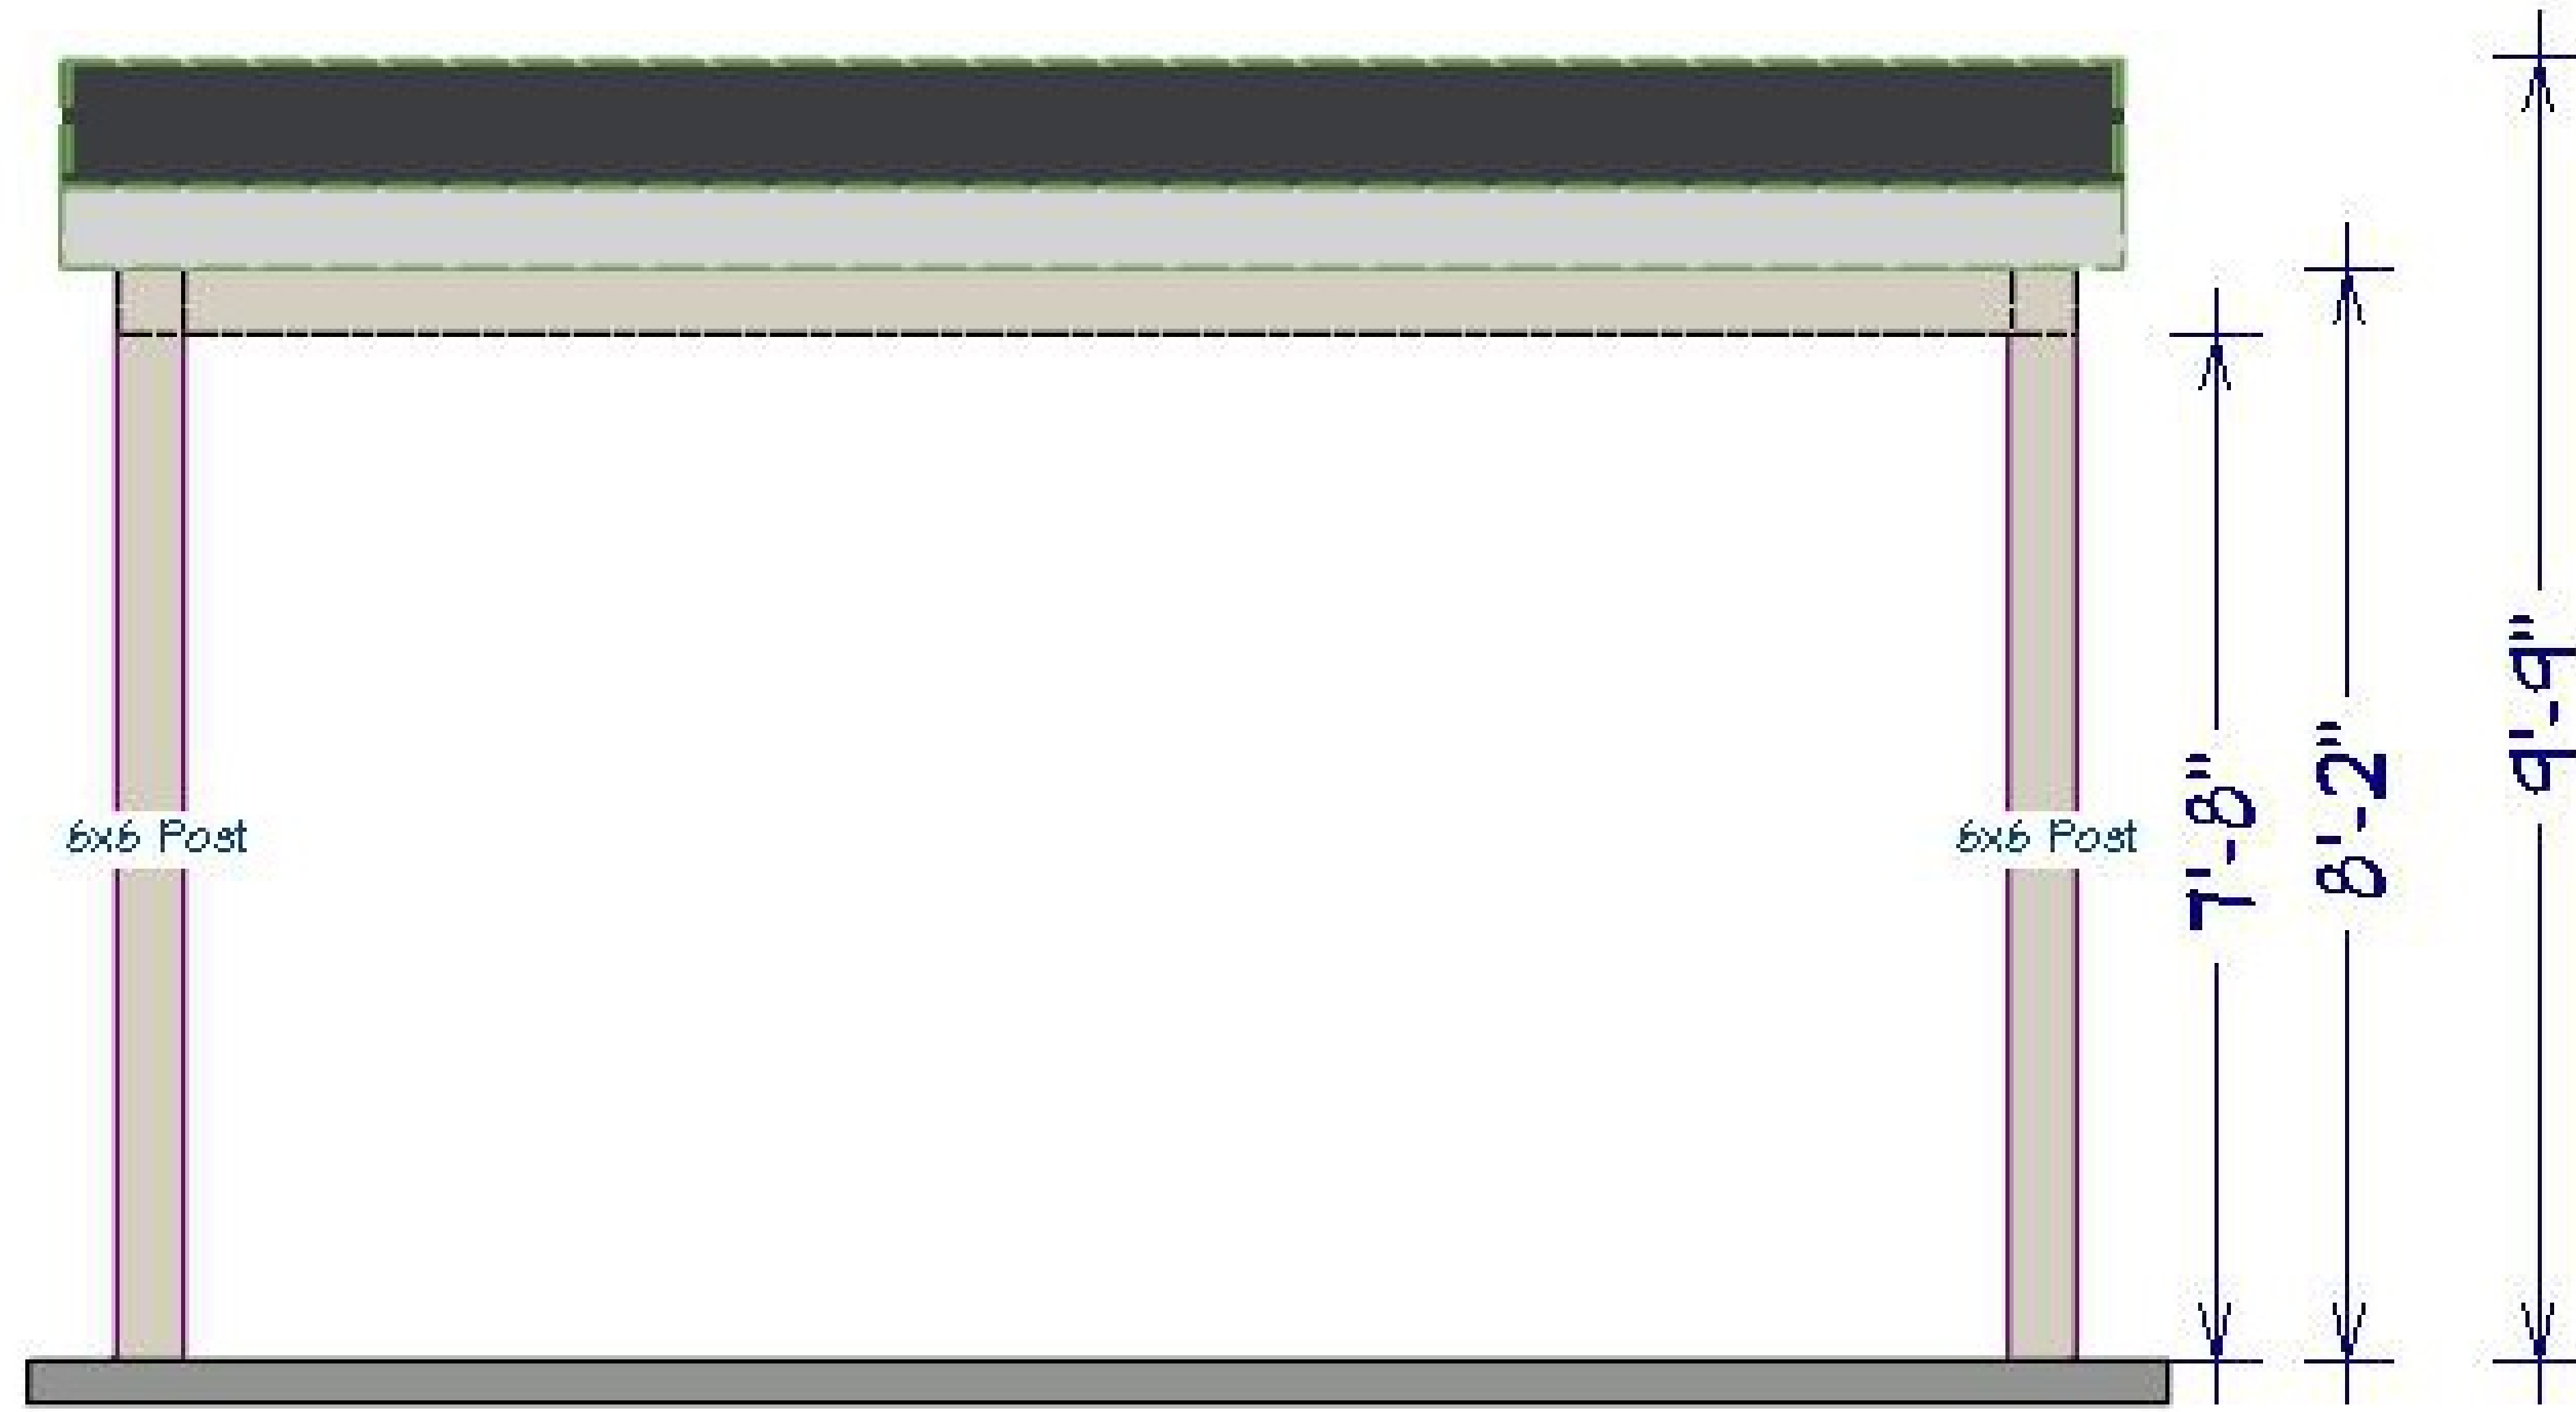

**East Elevation**  
Scale 1/2" = 1 Foot

NUMBER	DATE	REVISION TABLE	REVISOR	DESCRIPTION

**East Elevation**  
Scale 1/2" = 1 Foot


**Walker-Tschample**  
Cabana Project

DRAWINGS PROVIDED BY:  
Michael A. Thomas, FASID, CAPS  
The Design Collective Group, Inc.  
13240 El Paseo Showroom #1  
Palm Desert, CA 92260



DATE:  
4/17/17




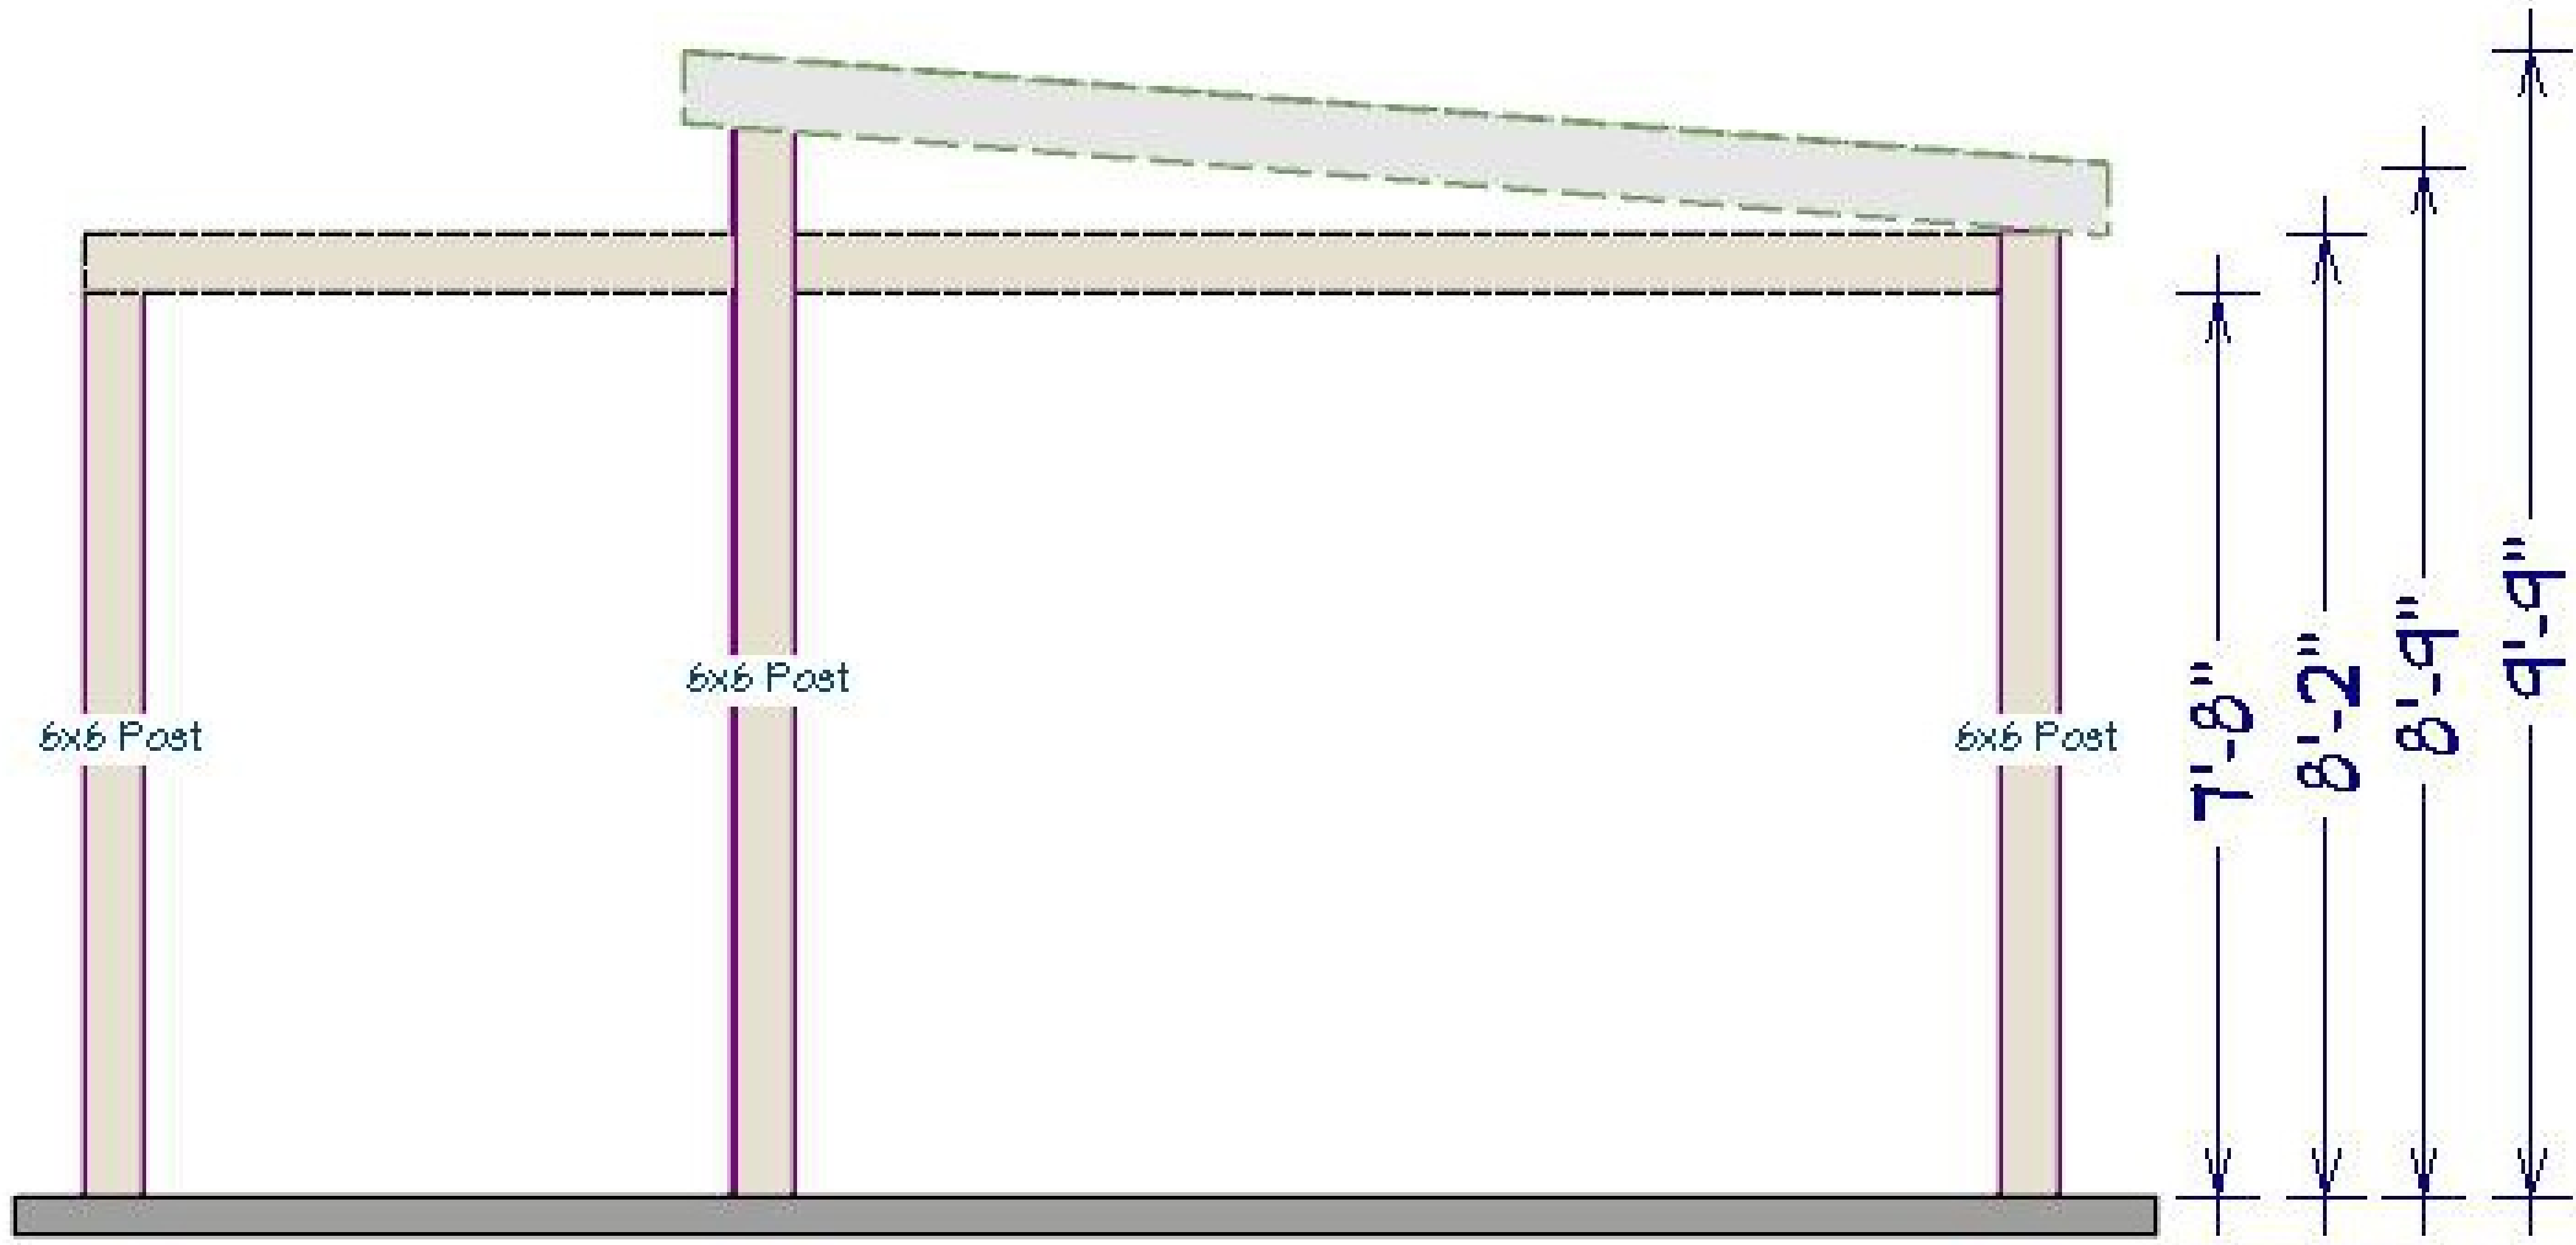

6x6 Post

6x6 Post

6x6 Post

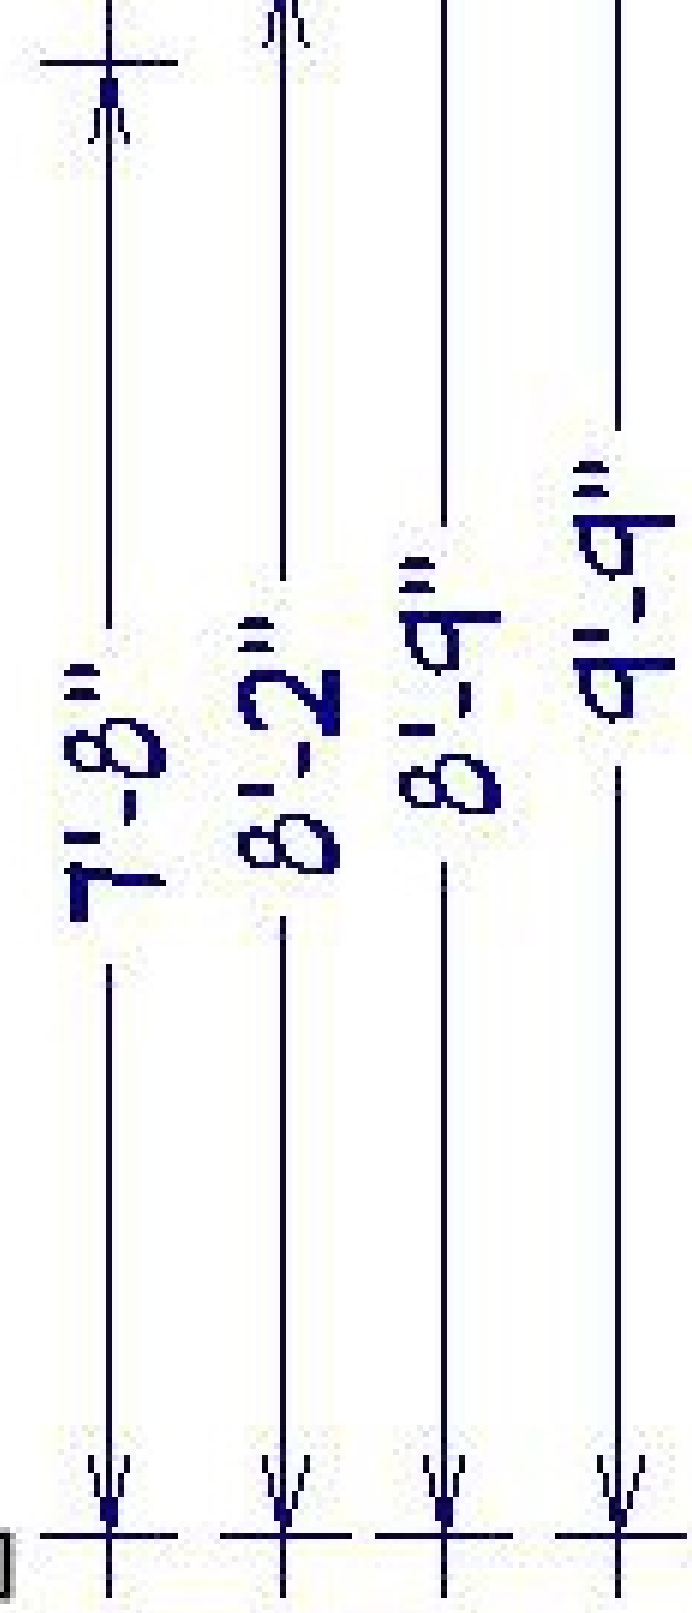

**South Elevation**  
Scale 1/2" = 1 Foot

NUMBER	DATE	REVISION TABLE	REVISOR	DESCRIPTION


**South Elevation**  
Scale 1/2" = 1 Foot

**Walker-Tschample**  
Cabana Project

DRAWINGS PROVIDED BY:  
Michael A. Thomas, FASID, CAPS  
The Design Collective Group, Inc.  
13240 El Paseo Showroom #1  
Palm Desert, CA 92260



DATE:  
4/17/17

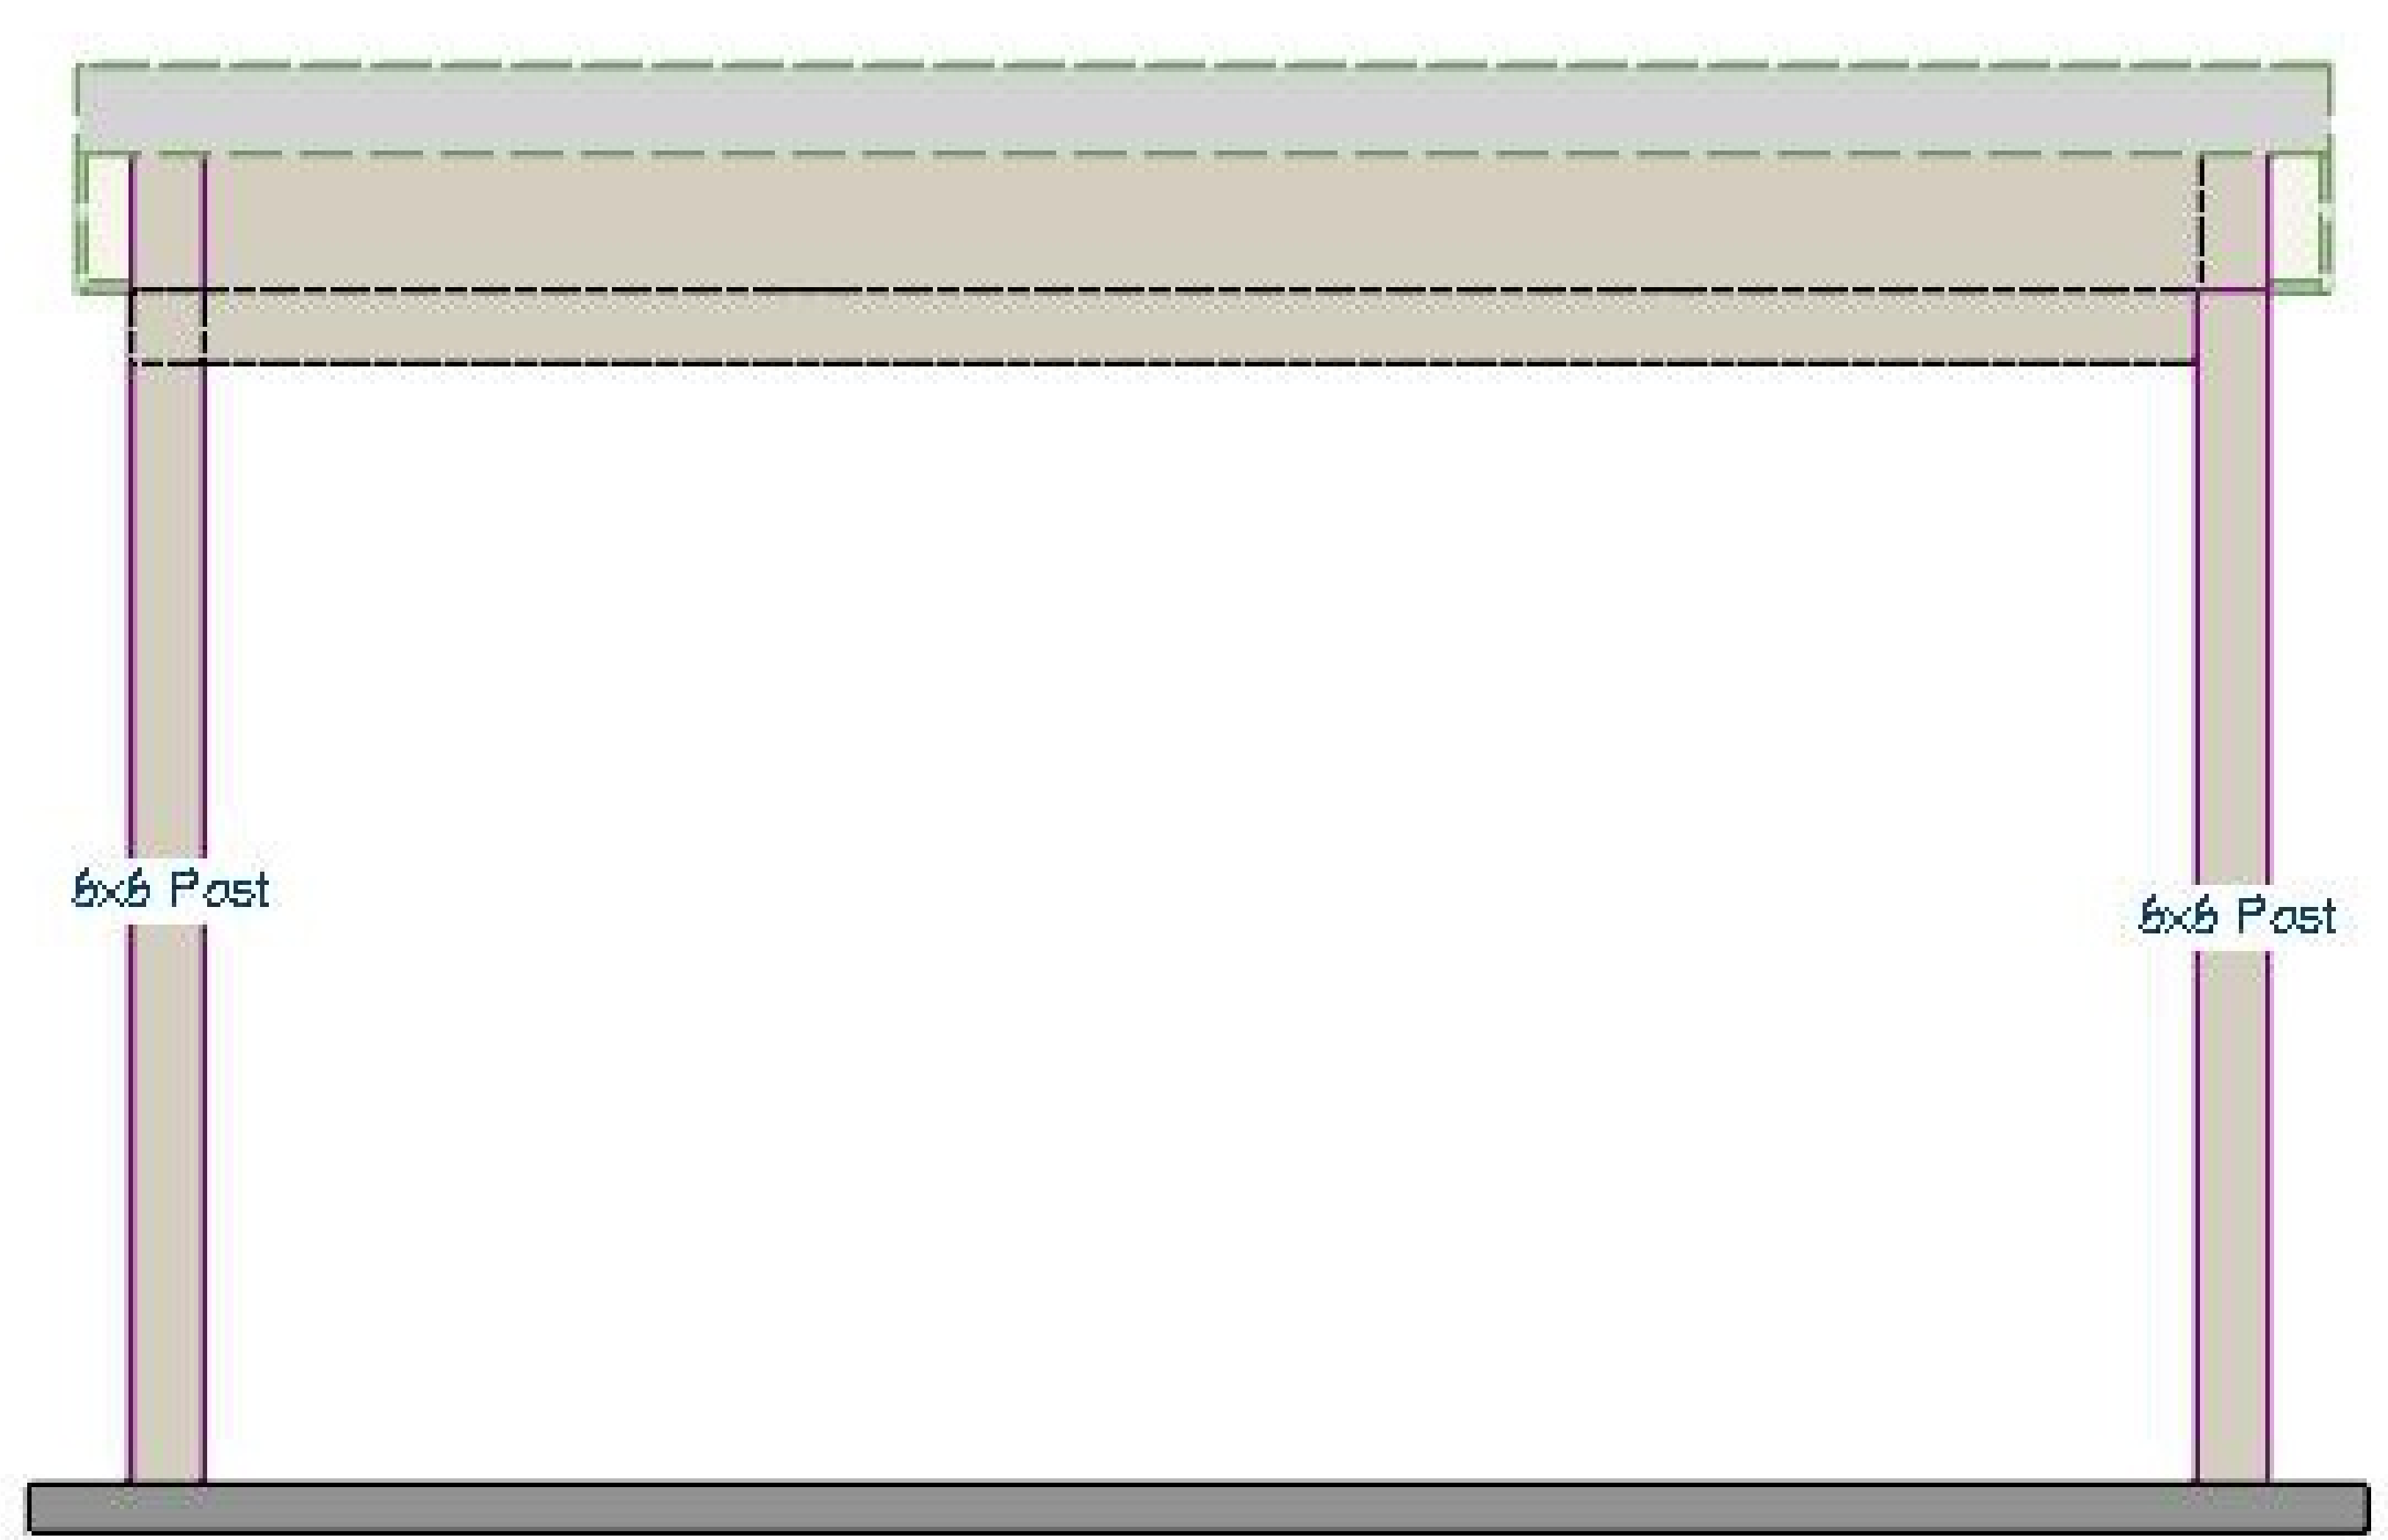

**West Elevation**  
Scale 1/2" = 1 Foot

DATE:  
4/17/17





DRAWINGS PROVIDED BY:  
Michael A. Thomas, FASID, CAPS  
The Design Collective Group Inc  
13240 El Paseo Showroom #1  
Palm Desert, CA 92260

Walker-Tschamper  
Cabana Project

**West Elevation**  
Scale 1/2" = 1 Foot

NUMBER	DATE	REVISION TABLE	REVISOR	DESCRIPTION

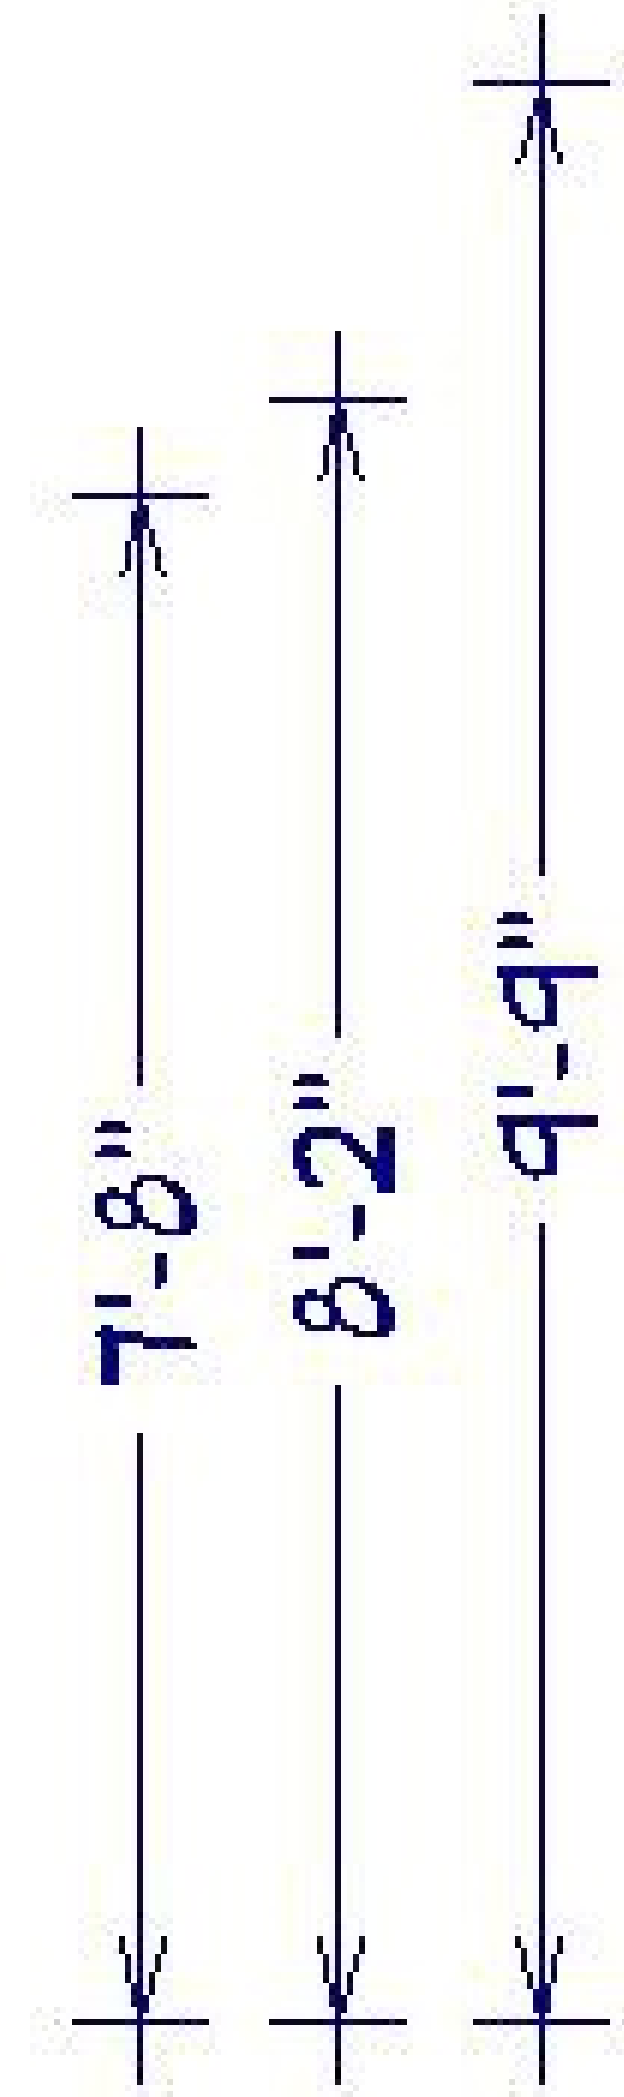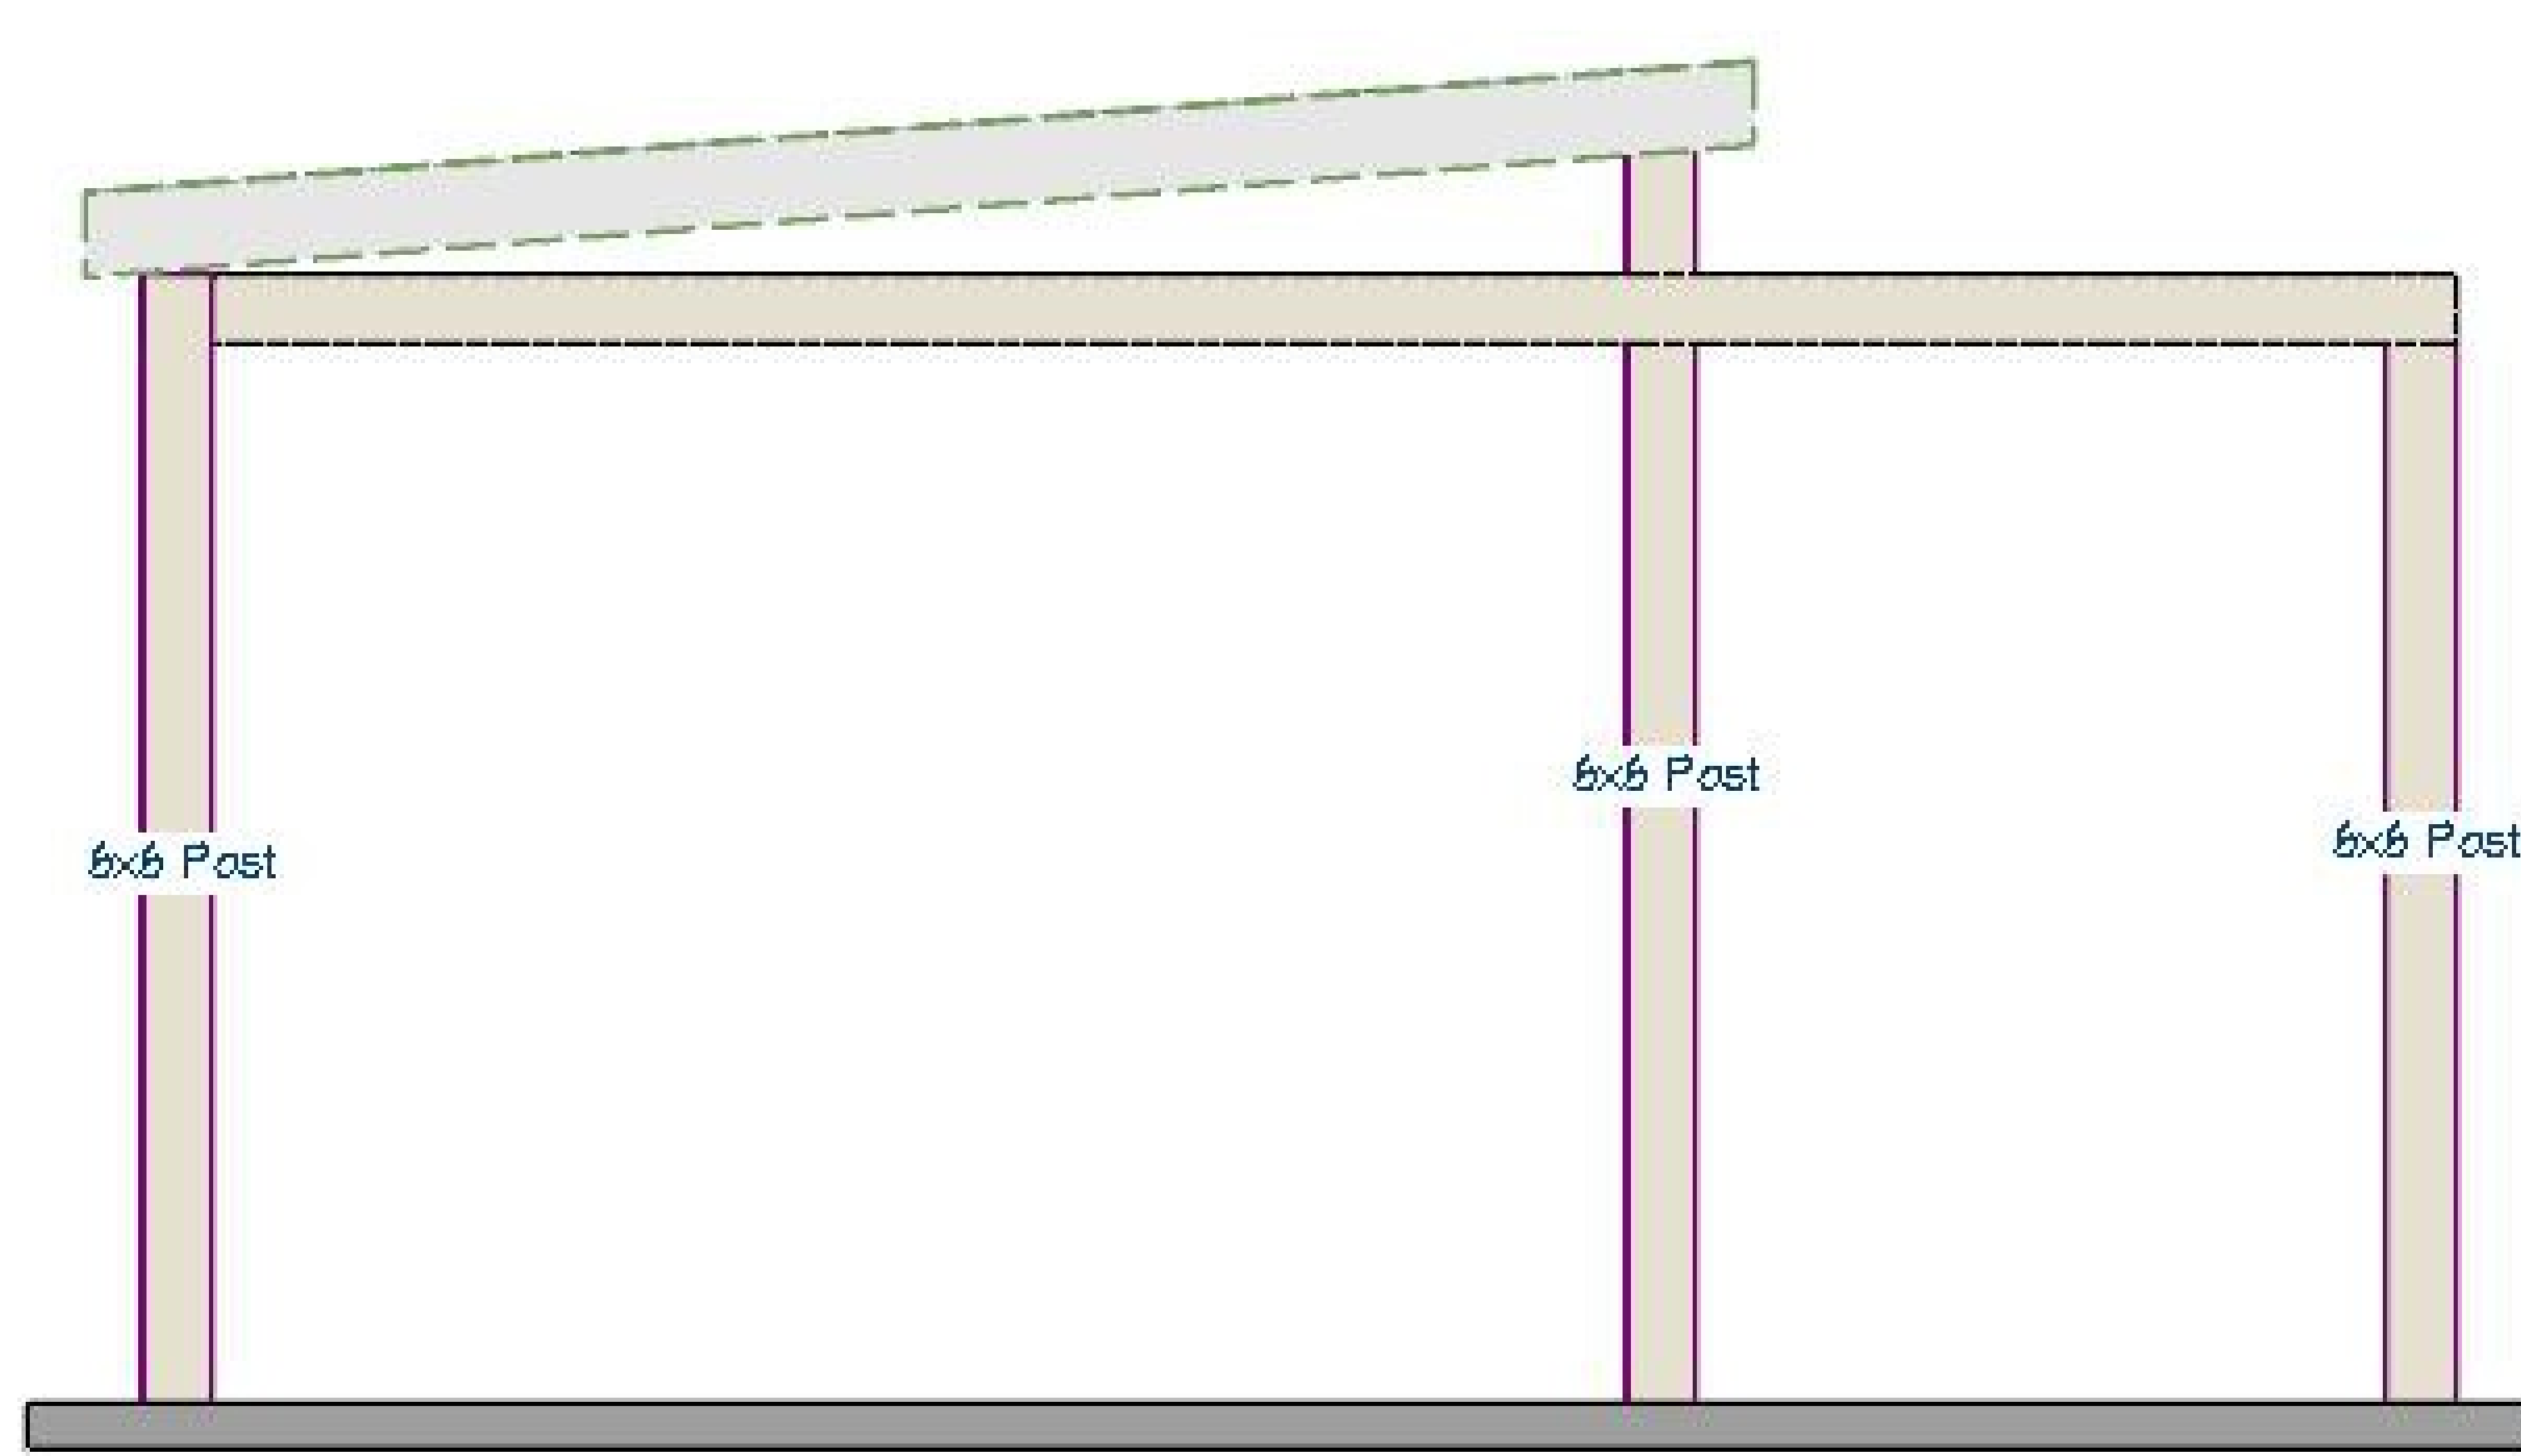

North Elevation  
Scale 1/2" = 1 Foot

NUMBER	DATE	REVISION TABLE	REVISOR	DESCRIPTION

North Elevation  
Scale 1/2" = 1 Foot

Walker-Tschamper  
Cabana Project

DRAWINGS PROVIDED BY:  
Michael A. Thomas, FASID, CAPS  
The Design Collective Group, Inc.  
13240 El Paseo Showroom #1  
Palm Desert, CA 92260



DATE:  
4/17/17



View Looking Thru Cabana To West

REVISION TABLE		
NUMBER	DATE	DESCRIPTION

View Looking West

Walker-Tschample  
Cabana Project

DRAWINGS PROVIDED BY:  
Michael A. Thomas, FASID, CAPS  
The Design Collective Group Inc  
13240 El Paseo Shouroom #1  
Palm Desert, CA 92260



DATE:  
4/17/17




NUMBER	DATE	REVISION TABLE	REVISOR	DESCRIPTION

View Looking South

Walker-Tschample  
Cabana Project

DRAWINGS PROVIDED BY:  
Michael A. Thomas, FASID, CAPS  
The Design Collective Group Inc  
13240 El Paseo Showroom #1  
Palm Desert, CA 92260

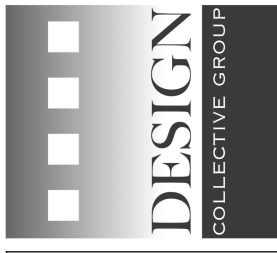

DATE:  
4/17/17





Existing Concrete Pad  
And Firepit

Outline Footprint Of  
New Cabana

Existing Residence

NUMBER	DATE	REVISION BY	DESCRIPTION

Footprint Of  
New Cabana

Walker-Tschample  
Cabana Project

DRAWINGS PROVIDED BY:  
Michael A. Thomas, FASID, CAPS  
The Design Collective Group Inc  
13240 El Paseo Shouroom #1  
Falm Desert, CA 92260



DATE:  
4/17/17